

ARCHITECTURAL DESIGNER

Addison Paul Homes
2663 North Sam Houston Parkway East
Suite 200 #2229
Houston, TX 77062

The Jackson II
Master Floorplan
Single Family Home
APN-002

PERMITTING / ISSUE FOR CONSTRUCTION:

PERMITS FOR REQUIRED APPROVALS, PERMITTING, OR CONSTRUCTION MUST BE OBTAINED BY PERMITTING BY A LOCAL LICENSED PROFESSIONAL ARCHITECT OR ENGINEER OF RECORD BEFORE CONSTRUCTION BEGINS.


OWNERSHIP OF INSTRUMENTS OF SERVICE:

IN RECORD, PLANS, SPECIFICATIONS, CONTRACTS, AND ALL OTHER INSTRUMENTS OF SERVICE PREPARED BY ADDISON PAUL HOMES, OR INSTRUMENTS OF SERVICE PREPARED BY OTHERS FOR ADDISON PAUL HOMES, ADDISON PAUL HOMES, SHALL REMAIN THE PROPERTY OF ADDISON PAUL HOMES. ADDISON PAUL HOMES, SHALL HAVE THE RIGHT TO REPRODUCE, COPY, REPRODUCE, AND OTHERWISE USE ANY INSTRUMENTS OF SERVICE FOR ANY PURPOSE, INCLUDING BUT NOT LIMITED TO, THE PROMOTION AND MARKETING OF ADDISON PAUL HOMES. ADDISON PAUL HOMES, SHALL NOT BE RESPONSIBLE FOR ANY INSTRUMENTS OF SERVICE PREPARED BY OTHERS FOR ADDISON PAUL HOMES.

ISSUED

04.10.25 100%CD

Annotated First Floor Plan

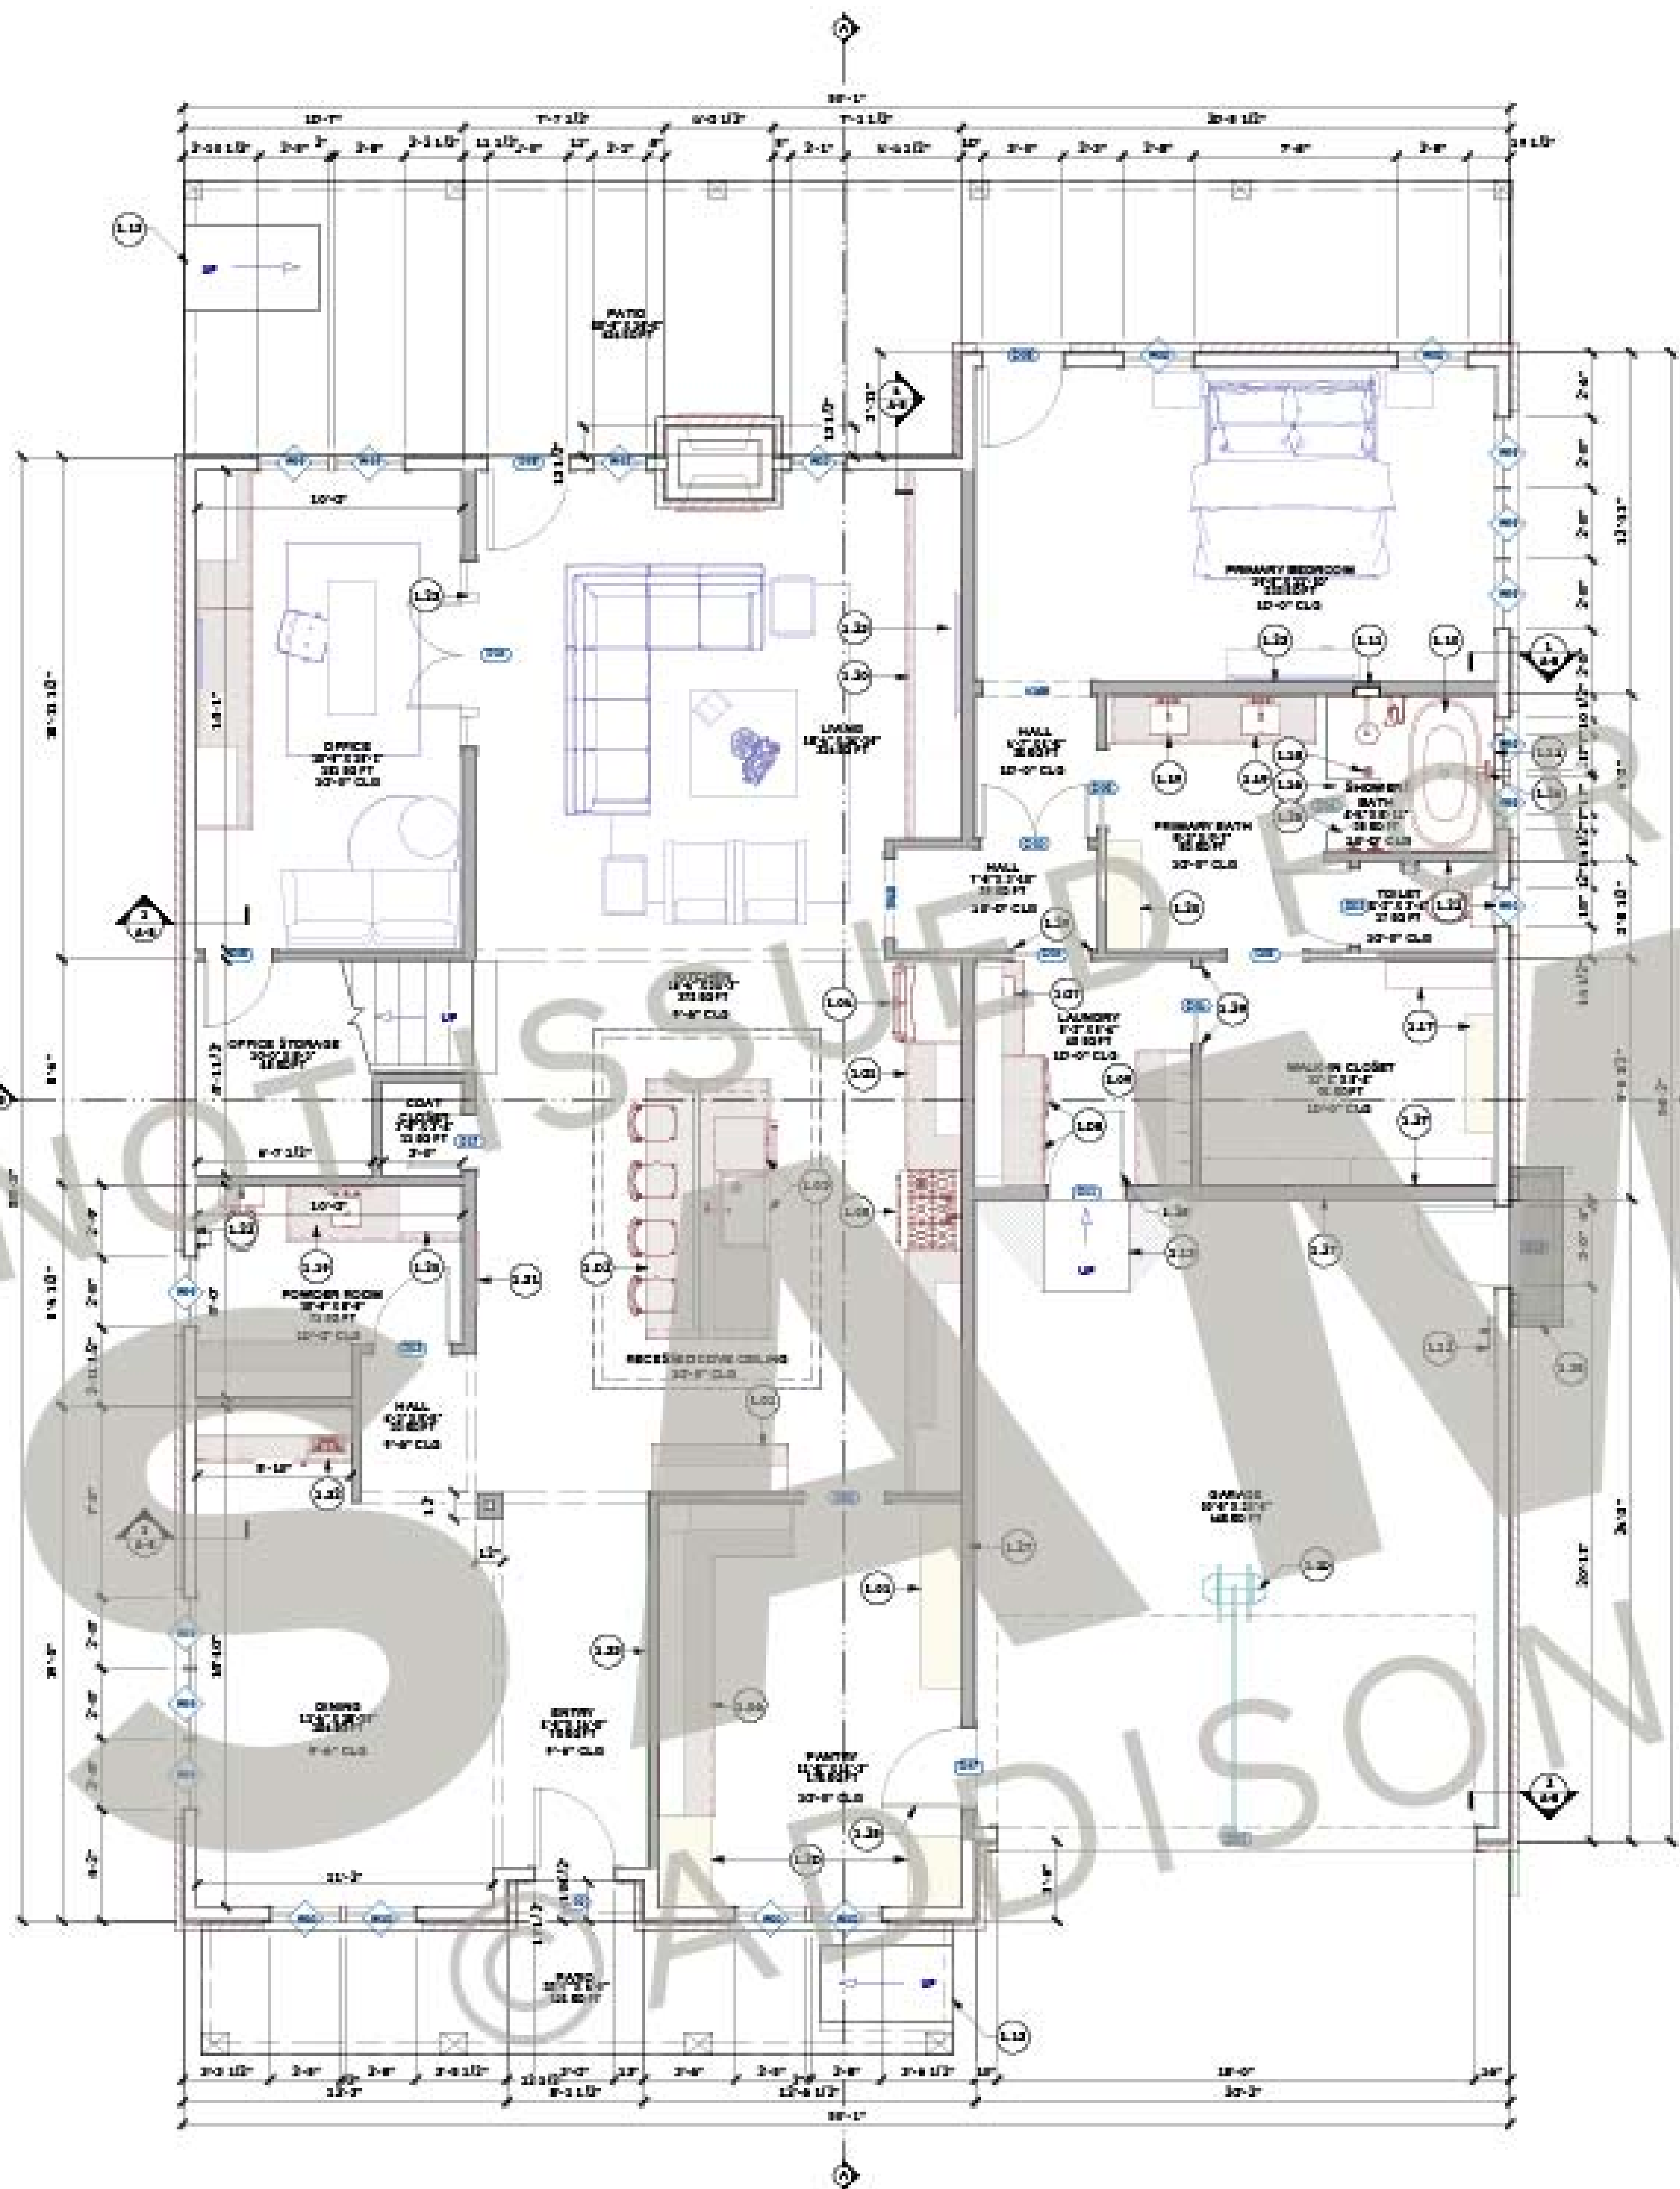

GENERAL NOTES:

TYPICAL EXTERIOR STUD: 2X4 TYPICAL INTERIOR STUD: 2X4, UNO. EXTERIOR #2 SOUTHERN YELLOW PINE STUD FRAMING TO RECEIVE FOR NEW SMOOTH HARDIE PANEL BOARD & BATTON CEILING. INSTALL TYVEK HOUSE WRAP (VAPOR BARRIER ON SHEATHING AS INDICATED ON STRUCTURAL DRAWINGS). INSTALL HARDIE AS DIRECTED ON ELEVATIONS, SECTIONS & DETAILS. REFER TO A-7 SHEET FOR ALL TYPICAL CONDITION HARDIE SIDING DETAILS. RE: STRUCTURAL FOR ADDITIONAL REQUIREMENTS. SEE FINISH SCHEDULE.

EAVE & SOFFIT COLOR SELECTED BY OWNER; EDGE PER TYPICAL STANDING SEAM ROOF DETAIL.

ALL DOORS & WINDOW HEADERS @ 2'-0" AFF UNO.
FRONT DOOR: SELECTION PER OWNER.
EXTERIOR DOORS: SELECTION PER OWNER.
INTERIOR DOORS: ALL TO BE 3 PANEL SHAKER STYLE, SOLID CORE WOOD, PAINT GRADE.

FREP FLOORING: AT NEW CONCRETE SLAB FOR NEW PORCELAIN TILE FINISH; ALL INTERIOR ROOMS.

AT GARAGE, PROVIDE TROWELED FINISHED CONCRETE; BEVEL EDGE @ CONCRETE ELEVATION CHANGES.

AT BATHROOMS, MASTER BATH, LAUNDRY, AND KITCHEN, PROVIDE CERAMIC/PORCELAIN FLOOR TILE ON THIN-SET MORTAR AS REQUIRED. TILE SELECTION BY OWNER.

AT MASTER BATH SHOWER, PROVIDE FULL HEIGHT TILE ON WATER RESISTIVE BACKER BOARD AT SHOWER WALLS. TILE SELECTION PER OWNER.

IN ADDITION TO POWER LOCATIONS SHOWN ON A-9, PROVIDE CODE REQUIRED POWER AS REQUIRED AT ALL ROOMS.

ALL EXTERIOR (GAR) WALLS TO RECEIVE R-19 FOAM INSULATION, UNO; ALL ABOVE ATTIC SPACES, ABOVE GARAGE & VAULTED CEILING TO RECEIVE R-38 MIN FOAM INSULATION.

AT INTERIOR GARAGE WALLS: PROVIDE 1-HOUR FIRE SEPARATION WITH 5/8" GYPSUM EACH SIDE OF WALL; CEILING TO BE PROVIDE WITH MINIMUM 5/8" FIRE RATED TYPE 'C' GYR BD. ALL GARAGE DOORS TO INTERIOR OF RESIDENCE TO BE SELF-CLOSING AND 3 20-MIN. FIRE-RATED SOLID WOOD MINIMUM OF 1-3/4" THICK.

Window Schedule

Number	Qty	Room	Width	Height	W/O	W/O	W/O	W/O	Description	Comments
W01	1	1	36"	80"	270001	270001	270001	270001	casement	wood clad
W02	1	1	36"	80"	270001	270001	270001	270001	casement	wood clad
Door Schedule

Number	Qty	Room	Width	Height	W/O	W/O	W/O	W/O	Description	Comments
WINDOW INFORMATION:

ALL WINDOWS TO BE RAM ALUMINUM CASMENT FRAME WINDOWS W/ CLEAR ANODIZED FINISH. CASMENT WINDOWS TO INCLUDE SCREENS AND CRANK HANDLE. CONFIRM WINDOW FRAME FINISH COLOR WITH OWNER.

PRESCRIPTIVE ENERGY CODE COMPLIANCE - 2018 IECC, ZONE 3

BUILDING ELEMENT	REQUIREMENT	PROVIDED	NOTES
WALL INSULATION (2X4) CMVT	R-13 (MIN)	R-39	2X6 EXTERIOR WALLS
CEILING INSULATION (ATTIC)	R-38 (MIN)	R-38	ATTIC & ROOF SPACE
SHED OF GLAZES (PERMANENT)	.15 (MAX)	.25	1" INSULATED OVER AT ALL WINDOWS
HVAC	20 SEER	21 SEER MIN.	
HVAC DUCTS	R-8	R-8	
FLOOR INSULATION	R-2	R-2	

- KEY NOTES:
- L.01 NEW KITCHEN CABINETS AND UPPER CABINETS, OWNER TO SELECT CONFIGURATION, CABINET FACE FINISH & COUNTER MATERIAL. RE: A-11 FOR WORKING PANTRY SUBMITTALS.
 - L.02 CUSTOM PINE COUNTER-TOP (ISLAND WITH ELECTRICAL OUTLETS). PROVIDE IN-SLAB ELECTRICAL CONDUIT. REFER TO A-10 FOR SLAB DETAILS. SEE FINISH SCHEDULE WHERE TO SELECT.
 - L.03 LOCATION OF KITCHEN SINK, DISHWASHER & REFRIG. PER OWNER SELECTION.
 - L.04 LOCATION OF NEW COUNTER-DEPTH REFRIGERATOR WITH CABINETS ABOVE. RE: KITCHEN ELEVATION.
 - L.05 LOCATION OF GAS COOKTOP WITH BUILT-IN OVEN. ROOF EXHAUST ABOVE PROVIDED GAS CONNECTION. PROVIDE COLD WATER FOR HOT FILLER. NEW PAINTED 1" DEEP WOOD INSULATED. REFER TO A-12 FOR DETAILS. PROVIDE BLOCKS. OWNER TO SELECT SINK.
 - L.06 LAUNDRY SINK, OWNER TO SELECT LAUNDRY SINK.
 - L.07 WASHING MACHINE (W/ CONNECTIONS) INCLUDE RECESSED DRYER BOX.
 - L.08 FLOOR DRAIN (SLOPE SLAB AS REQUIRED TO FLOOR DRAIN).
 - L.09 REFRIGERATING BATHUBS. AT MASTER BATH SHOWER WALLS, INSTALL FULL HEIGHT TILE ON WATER RESISTIVE BACKER BOARD. TILE SELECTION PER OWNER.
 - L.10 LOCATION OF ELECTRIC PANEL.
 - L.11 PROVIDE RAMP AT 2:12" SLOPE. LENGTH OF RAMP TO BE DETERMINED BY SLOPE OF DRIVEWAY AND/OR DRIVE.
 - L.12 GAS TANK(S) WATER HEATER(S) IN UPPER ROOF AREA. SEE A-10.
 - L.13 2X6 CONCRETE LANDING.
 - L.14 ZERO-ENTRY ENTRY AREA, RECESSED.
 - L.15 DOUBLE ROW CLOSET ROD, W/ 3/4" CABINETS. FINISH TO MATCH OWNER SELECTION.
 - L.16 SHOWER DRAIN, RE: STRUCTURAL COVERING AT MASTER BATH SHOWER WALLS, INSTALL FULL HEIGHT TILE ON WATER RESISTIVE BACKER BOARD. TILE SELECTION PER OWNER.
 - L.17 VANITY WITH BATHROOM MIRROR.
 - L.18 BUILT-IN STORAGE CABINETS, OWNER TO SELECT CONFIGURATION, CABINET FACE AND FINISH. REFER TO A-11 & A-12 ELEVATIONS FOR DETAILS.
 - L.19 OWNER TO SELECT ZERO-ENTRY SHOWER OR ADA TUB SHOWER AND ACCESSORIES. SEE FINISH SCHEDULE.
 - L.20 METAL BLOCKING IN HALL FOR FUTURE ADA GRAB BARS.
 - L.21 PROVIDE 3/4" PLYWOOD BLOCKING BEHIND GYP BOARD FINISH FOR TV MOUNT @ 8". CONFIRM LOCATION AND REQUIREMENTS WITH OWNER PRIOR TO INSTALLATION OF POWER & DATA.
 - L.22 ZERO-ENTRY SHOWER, RECESSED.
 - L.23 METAL SHOWER DOOR, SELECTION PER OWNER.
 - L.24 METAL FLOOR MOUNT TUB FIXTURE PER OWNER SELECTION.
 - L.25 METAL TYPE X-100 FIRE RESISTANT GYPSUM BOARD.
 - L.26 METAL 3 HR FIRE RESISTANT DOOR.
 - L.27 PROVIDE KEYPAD DOOR JAM.
 - L.28 ELECTRIC GARAGE DOOR OPERATOR WITH CROSSING SENSORS.
 - L.29 GYPSUM WALL DIFFUSER, OWNER TO SELECT GRILLE STYLE AND FINISH.
 - L.30 LOCATION & TYPE OF BAR SINK PER OWNER SELECTION.
 - L.31 NEW WALL MOUNT. SEE ELEVATION ON A-12.
 - L.32 RICH BALUSTRADES WITH STAINED WOOD HANDRAILS & HAND RAIL. SEE MATERIAL & FINISH SELECTIONS FOR REFERENCE.
 - L.33 NEW WALL MOUNT. SEE ELEVATION ON A-12 & SEE MATERIAL & FINISH SELECTIONS FOR REFERENCE.

FIRST FLOOR PLAN
SCALE: 1/4"=1'-0"

ARCHITECTURAL DESIGNER

Addison Paul Homes
2663 North Sam Houston Parkway East
Suite 600 #9229
Houston, TX 77062

The Jackson II
Master Floorplan
Single Family Home
AP4-002

PERMITTING / ISSUE FOR CONSTRUCTION:

Plans, specifications, and/or approvals, permitting, or construction, shall not be approved, or permitted, by a local, state, provincial, or federal authority, or any other authority, until the plans, specifications, and/or approvals, permitting, or construction, have been approved, or permitted, by the appropriate authority.

OWNERSHIP OF INSTRUMENTS OF SERVICE:


All reports, plans, specifications, computer files, and data, notes, and other documents and instruments prepared by Addison Paul Homes, its agents, or its service providers, shall remain the property of Addison Paul Homes. Addison Paul Homes, its agents, or its service providers, shall retain all rights, including copyright, patent, trademark, and other intellectual property rights, in all reports, plans, specifications, computer files, and data, notes, and other documents and instruments prepared by Addison Paul Homes, its agents, or its service providers. Any other use of these reports, plans, specifications, computer files, and data, notes, and other documents and instruments without the express written consent of Addison Paul Homes, its agents, or its service providers, shall constitute a violation of applicable copyright law.

ISSUES


04.10.25 100%CD




FRONT ELEVATION
SCALE: 3/16"=1'-0"

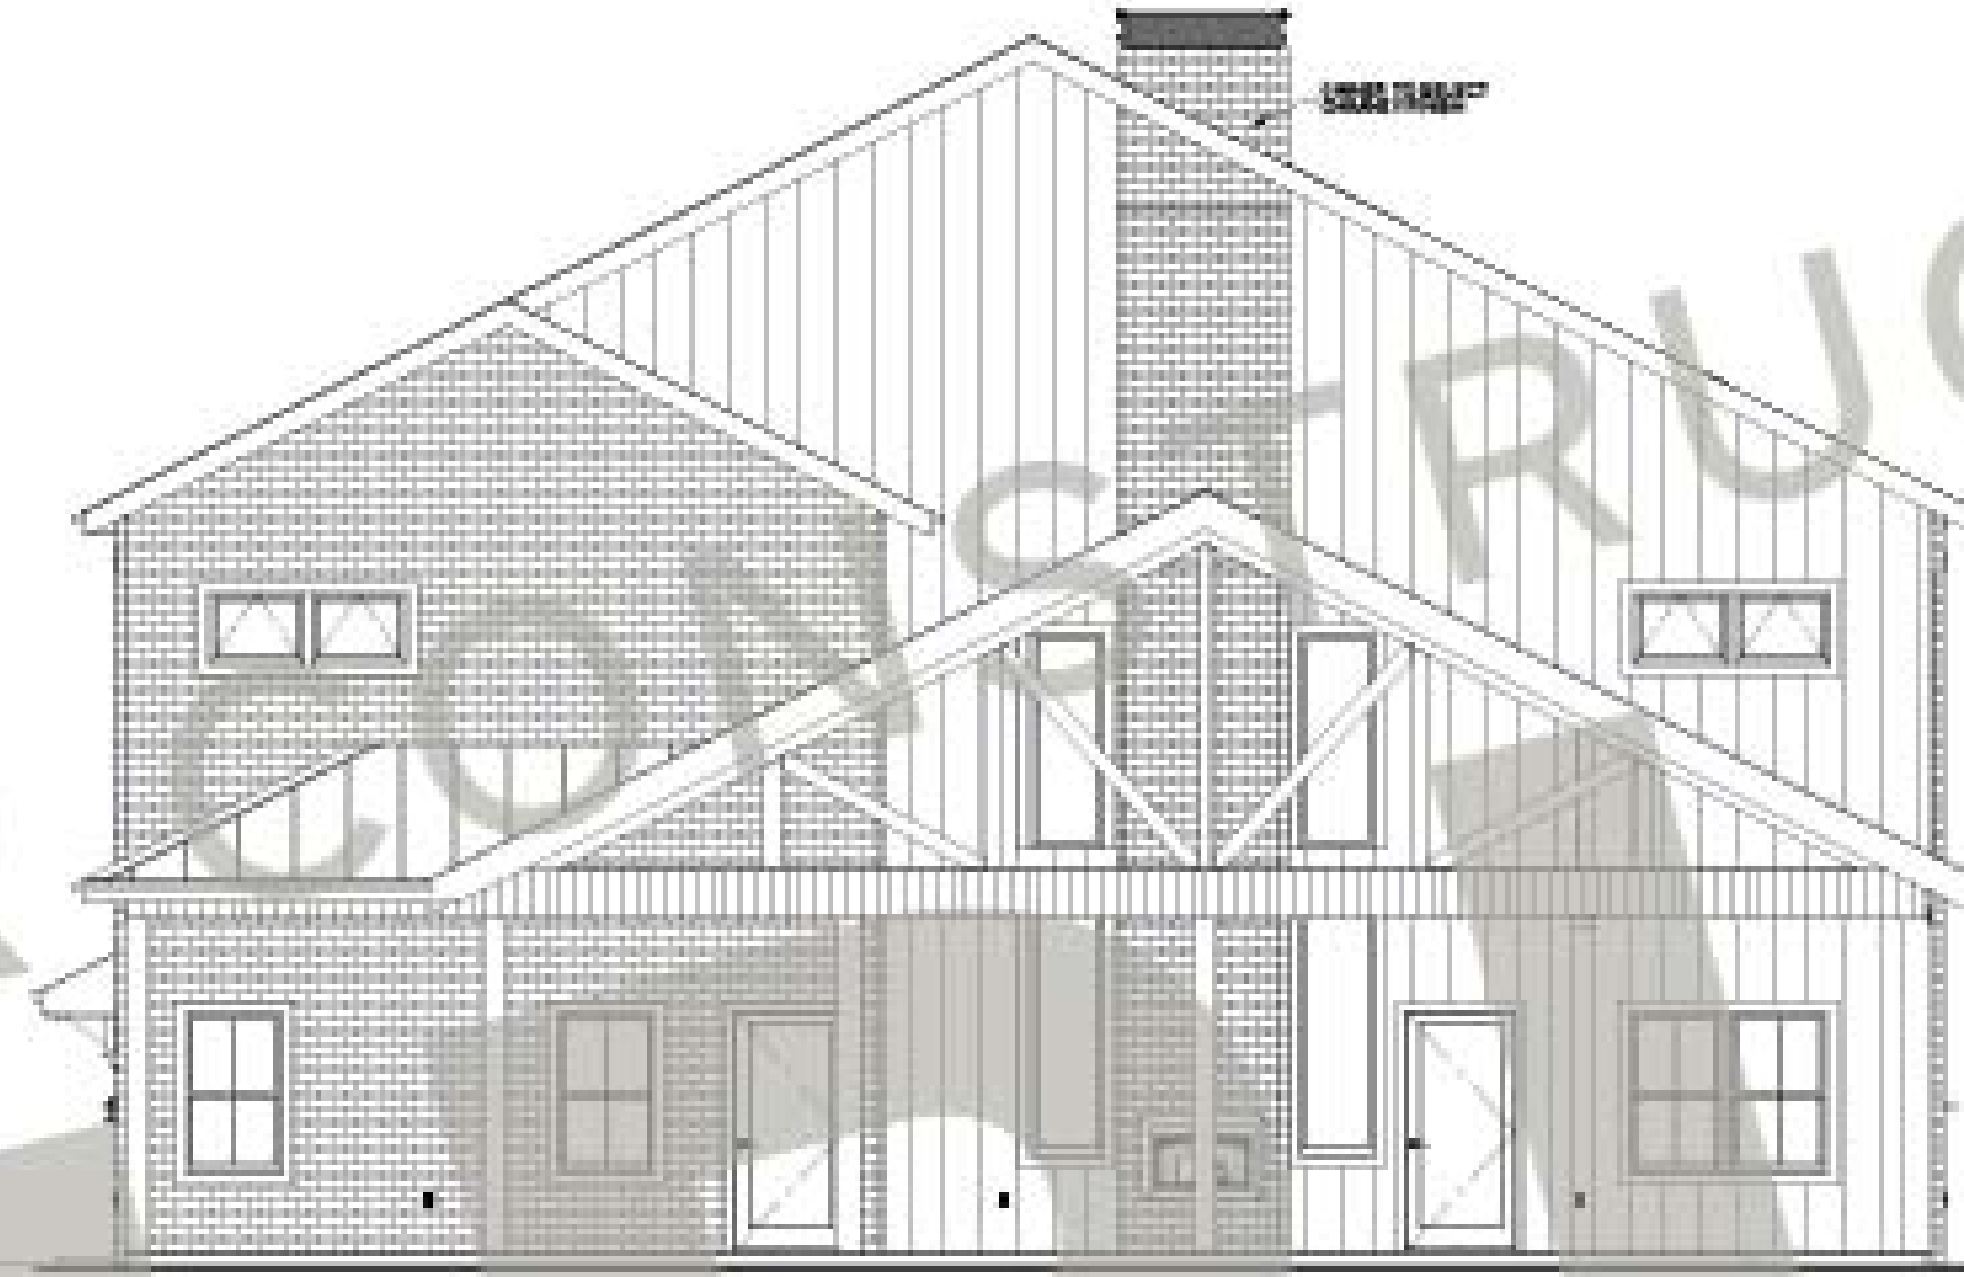

REAR ELEVATION
SCALE: 3/16"=1'-0"

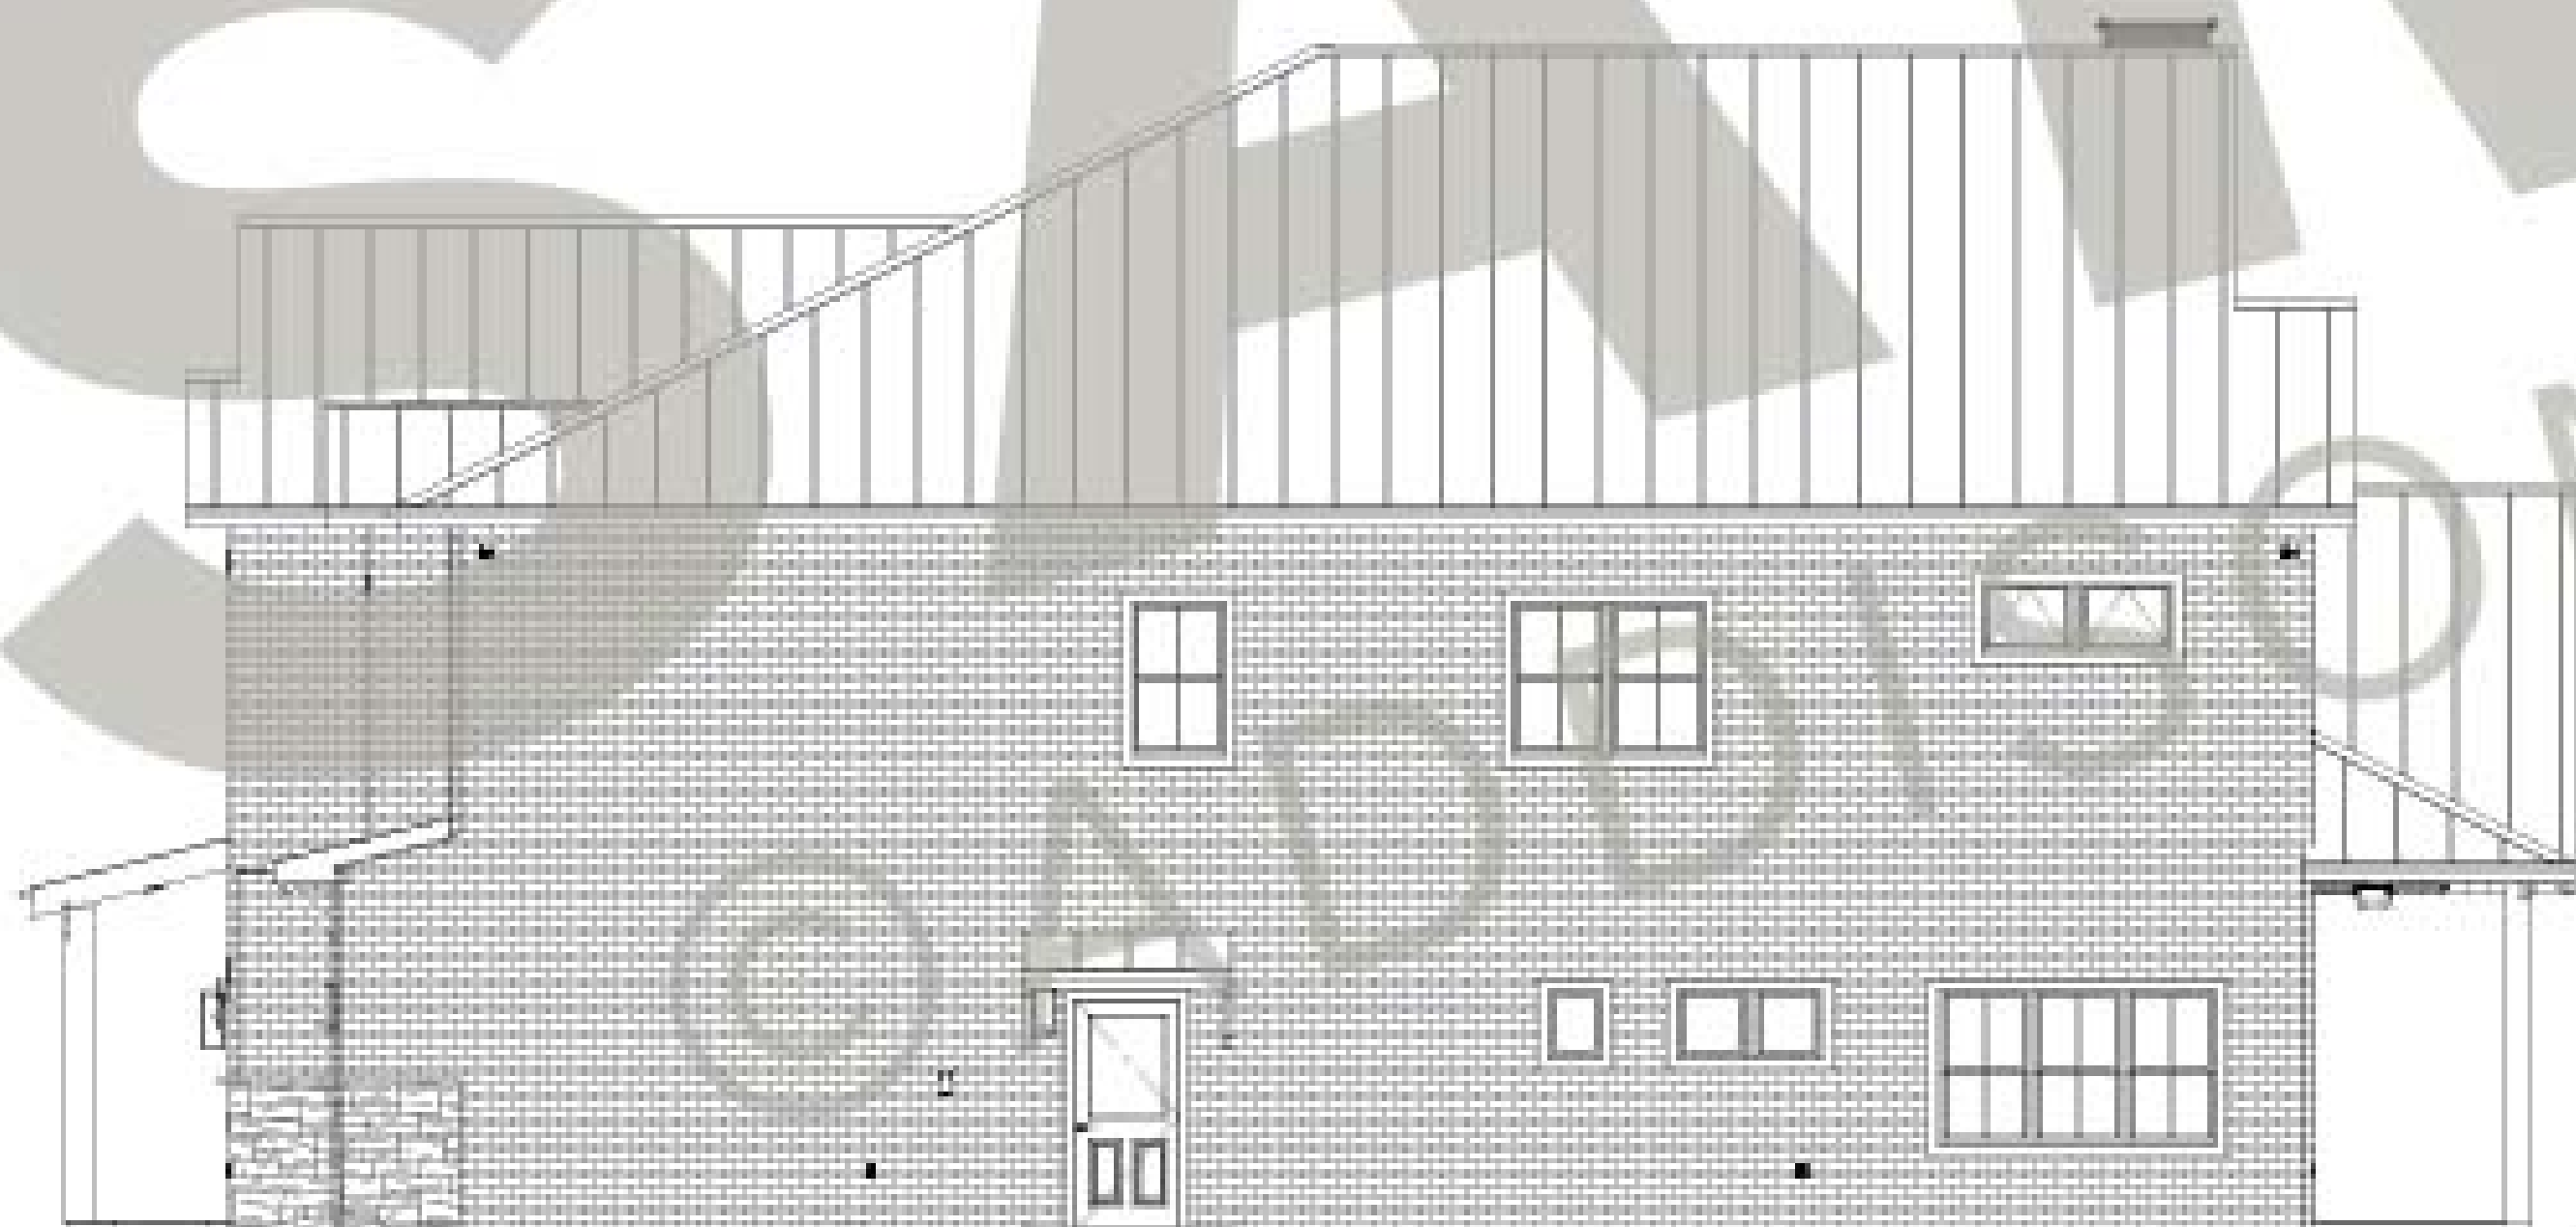

RIGHT ELEVATION
SCALE: 3/16"=1'-0"

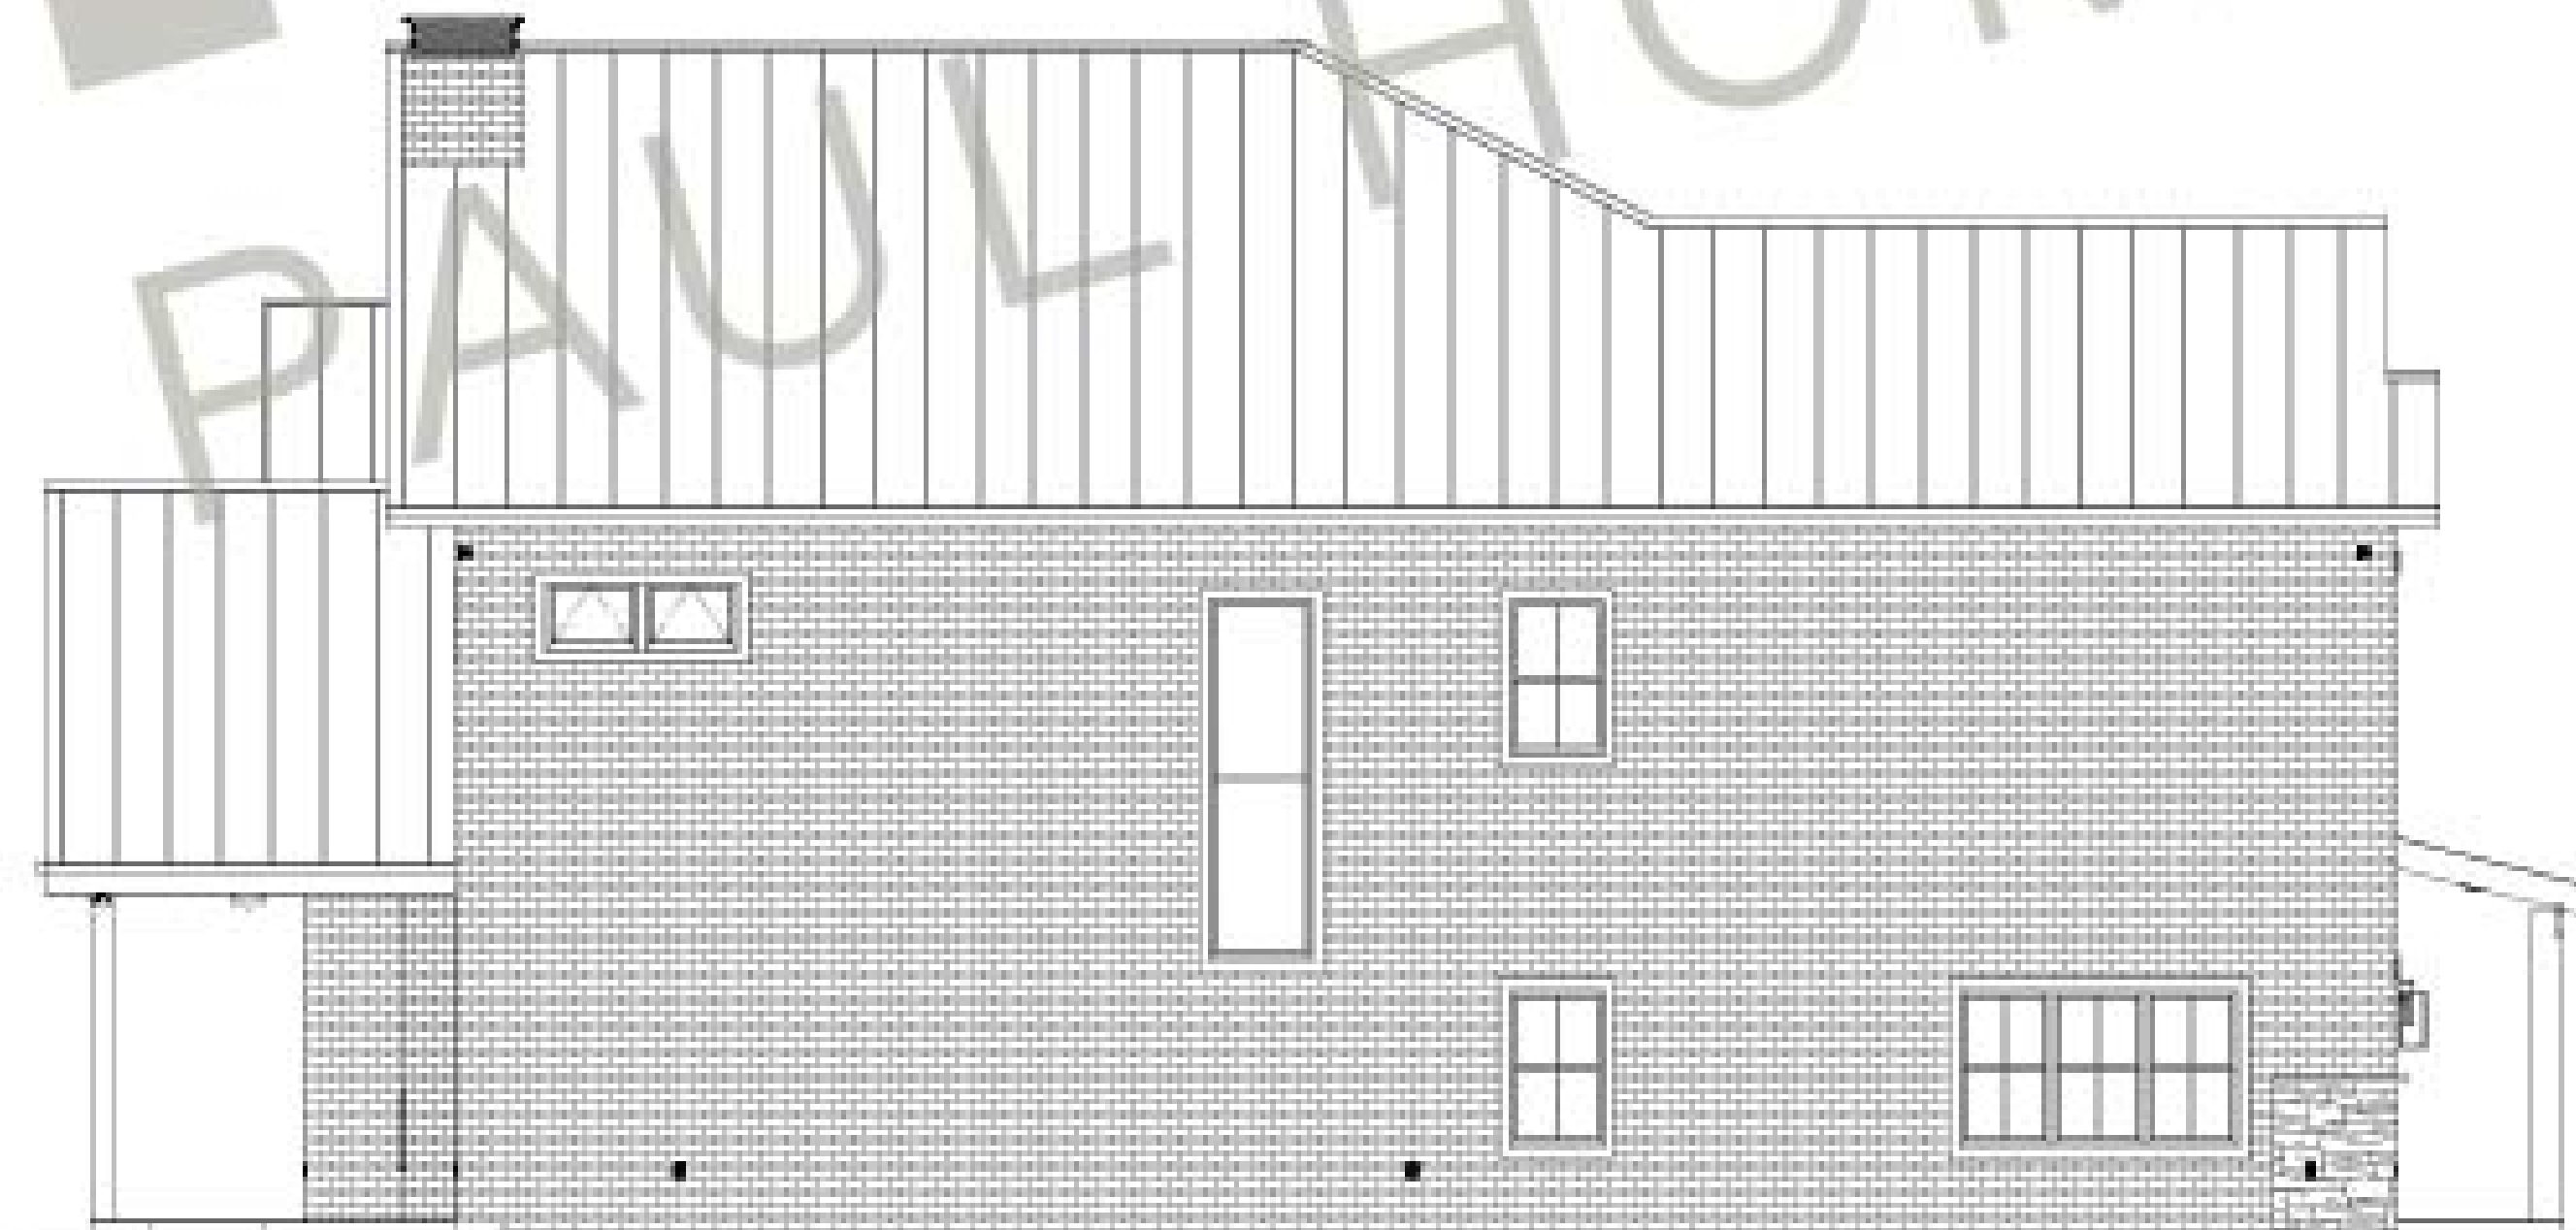

LEFT ELEVATION
SCALE: 3/16"=1'-0"

Exterior Elevations

ARCHITECTURAL DESIGNER

Addison Paul Homes
2663 North Sam Houston Parkway East
Suite 600 #66219
Houston, TX 77062

The Jackson II
Master Floorplan
Single Family Home
AP4-002

PERMITTING / ISSUE FOR CONSTRUCTION:


Plans are not to be used without approval, permitting or construction. Plans must be approved for permitting by a local licensed professional architect or engineer in their local jurisdiction prior to issuing or construction.

OWNERSHIP OF INSTRUMENTS OF SERVICE:


All reports, plans, specifications, computer files, field notes, notes, and other documents and instruments prepared by Addison Paul Homes, its instruments of service and remain the property of Addison Paul Homes. Addison Paul Homes, shall retain all copyright, trademark and other reserved rights, including the copyright, patent, use or other rights in all drawings, plans, specifications, computer files or other instruments. Any other instruments created in connection with these plans in a violation of the non-assignable terms and conditions of the agreement, violation of these terms constitutes a violation of applicable copyright law.

ISSUES


04.10.25 100% CD

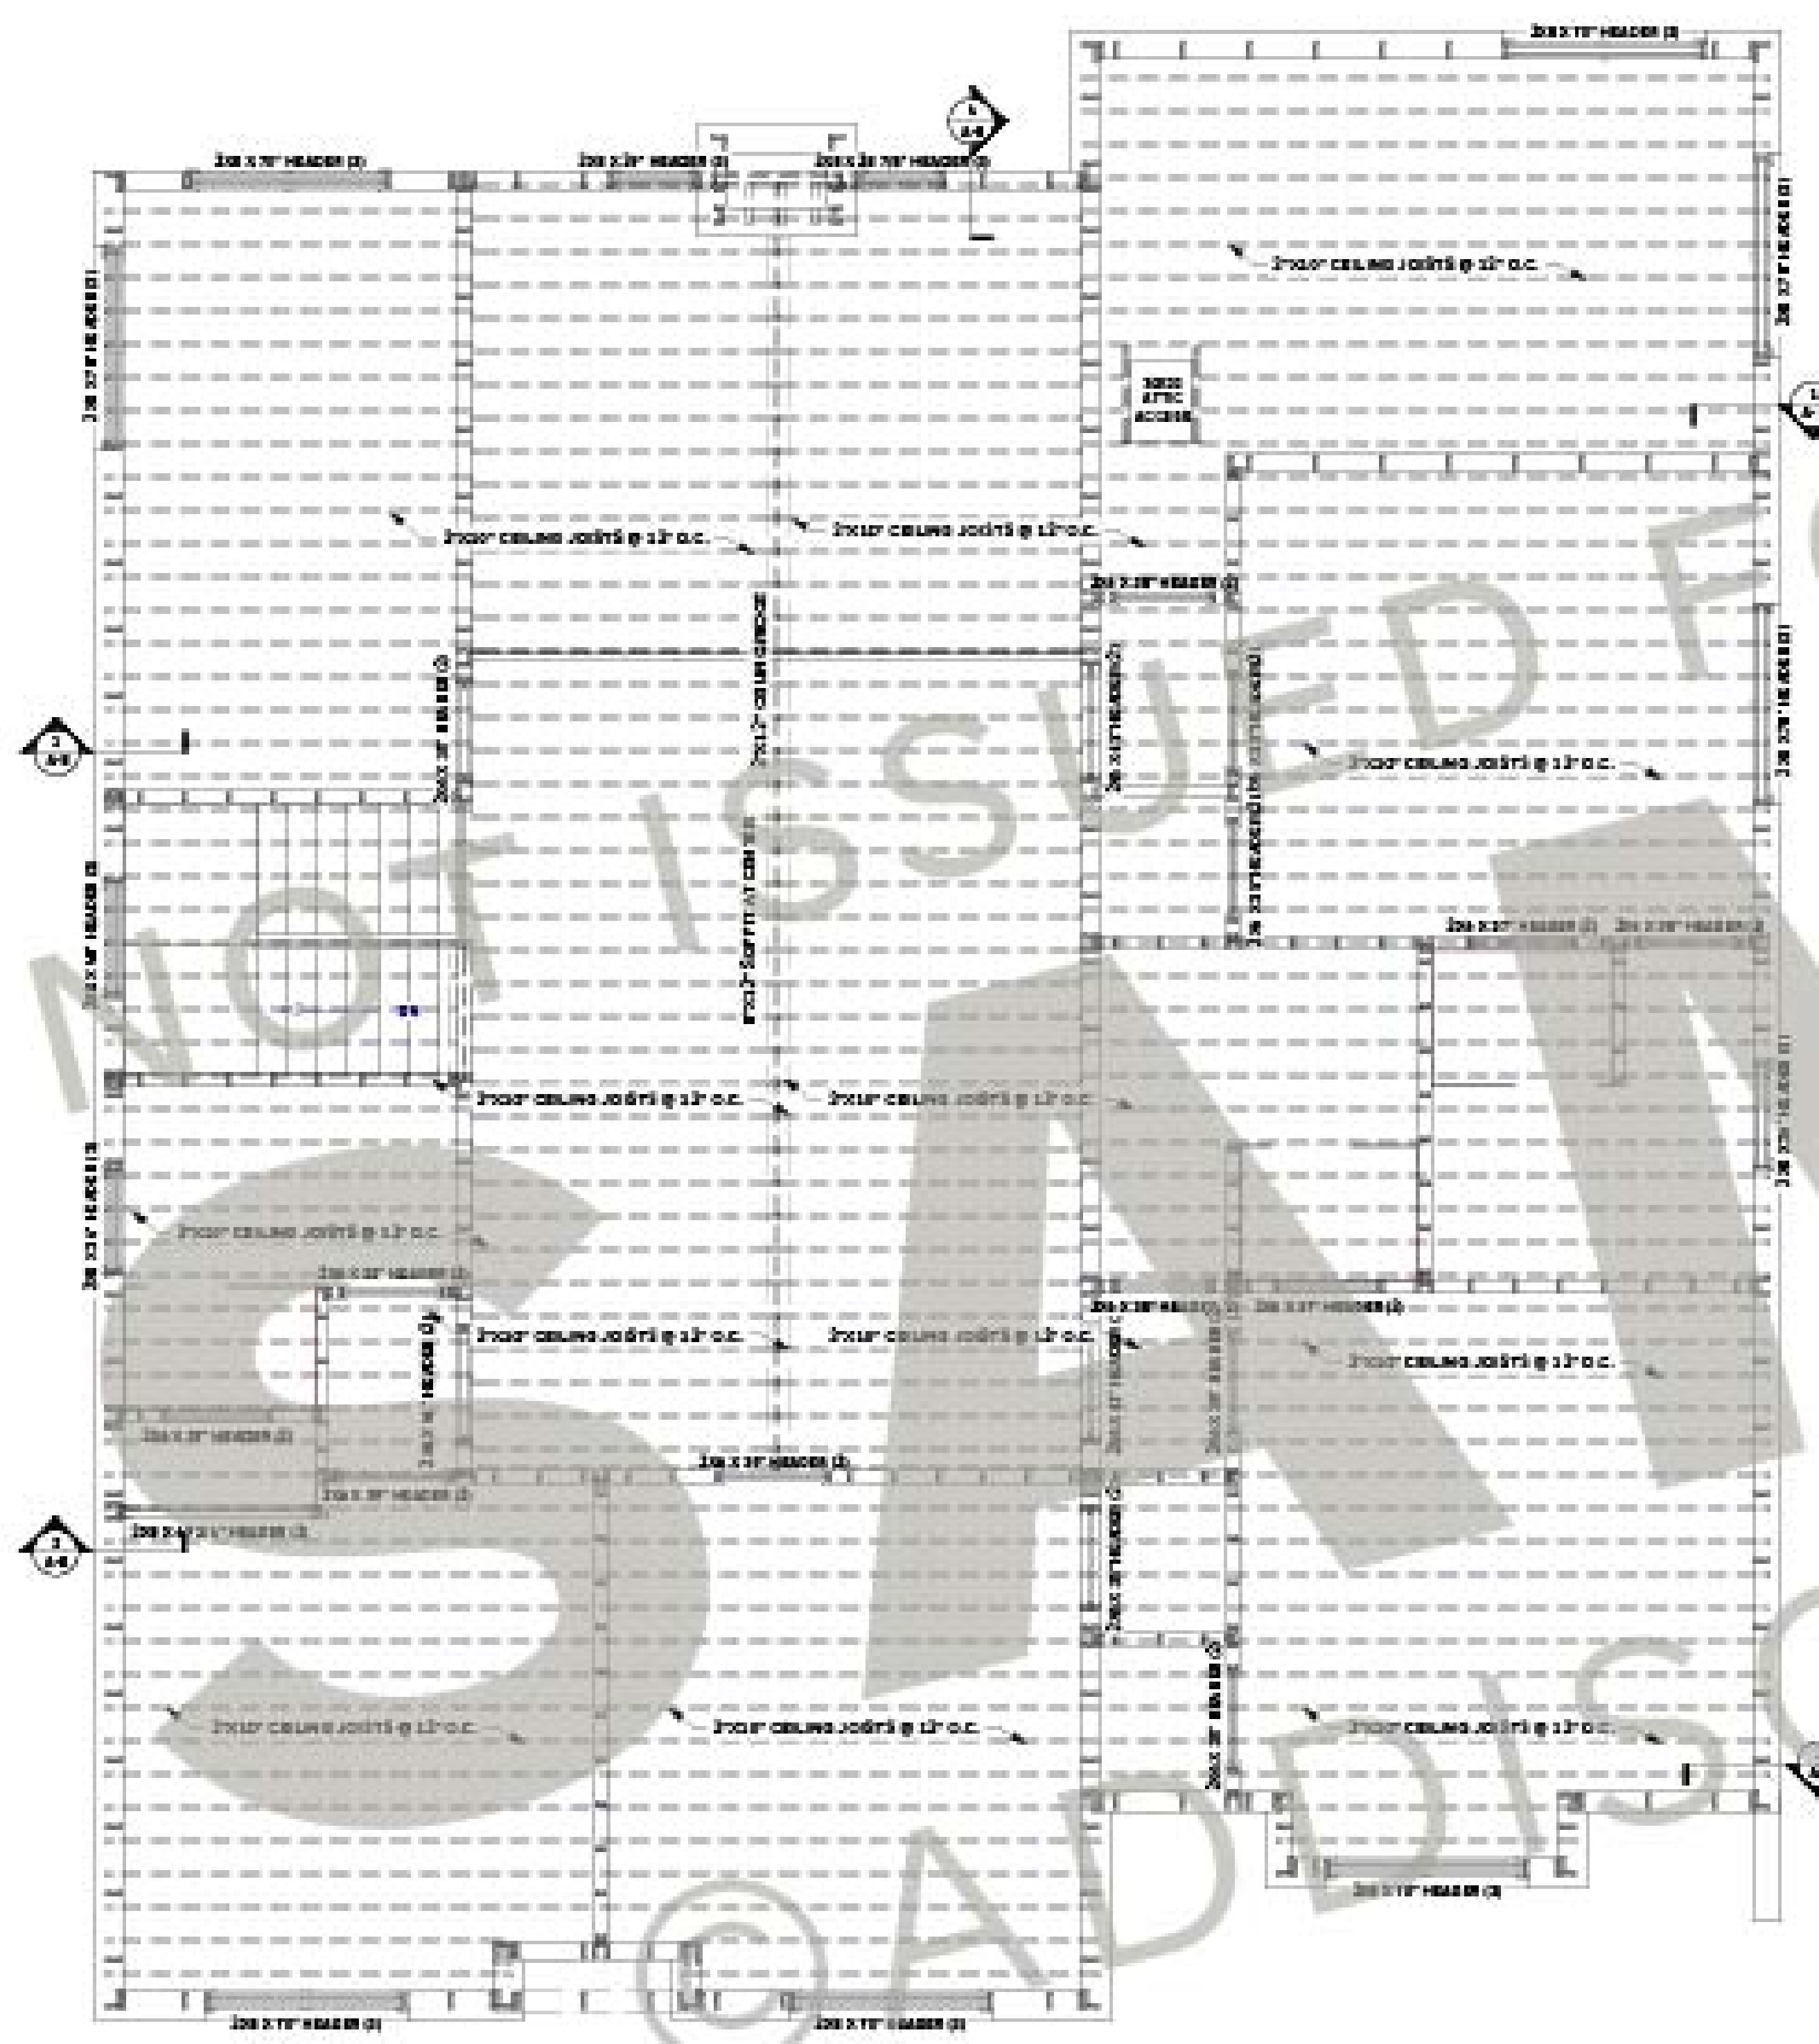

SECOND FLOOR CEILING FRAMING PLAN
SCALE: 1/4"=1'-0"

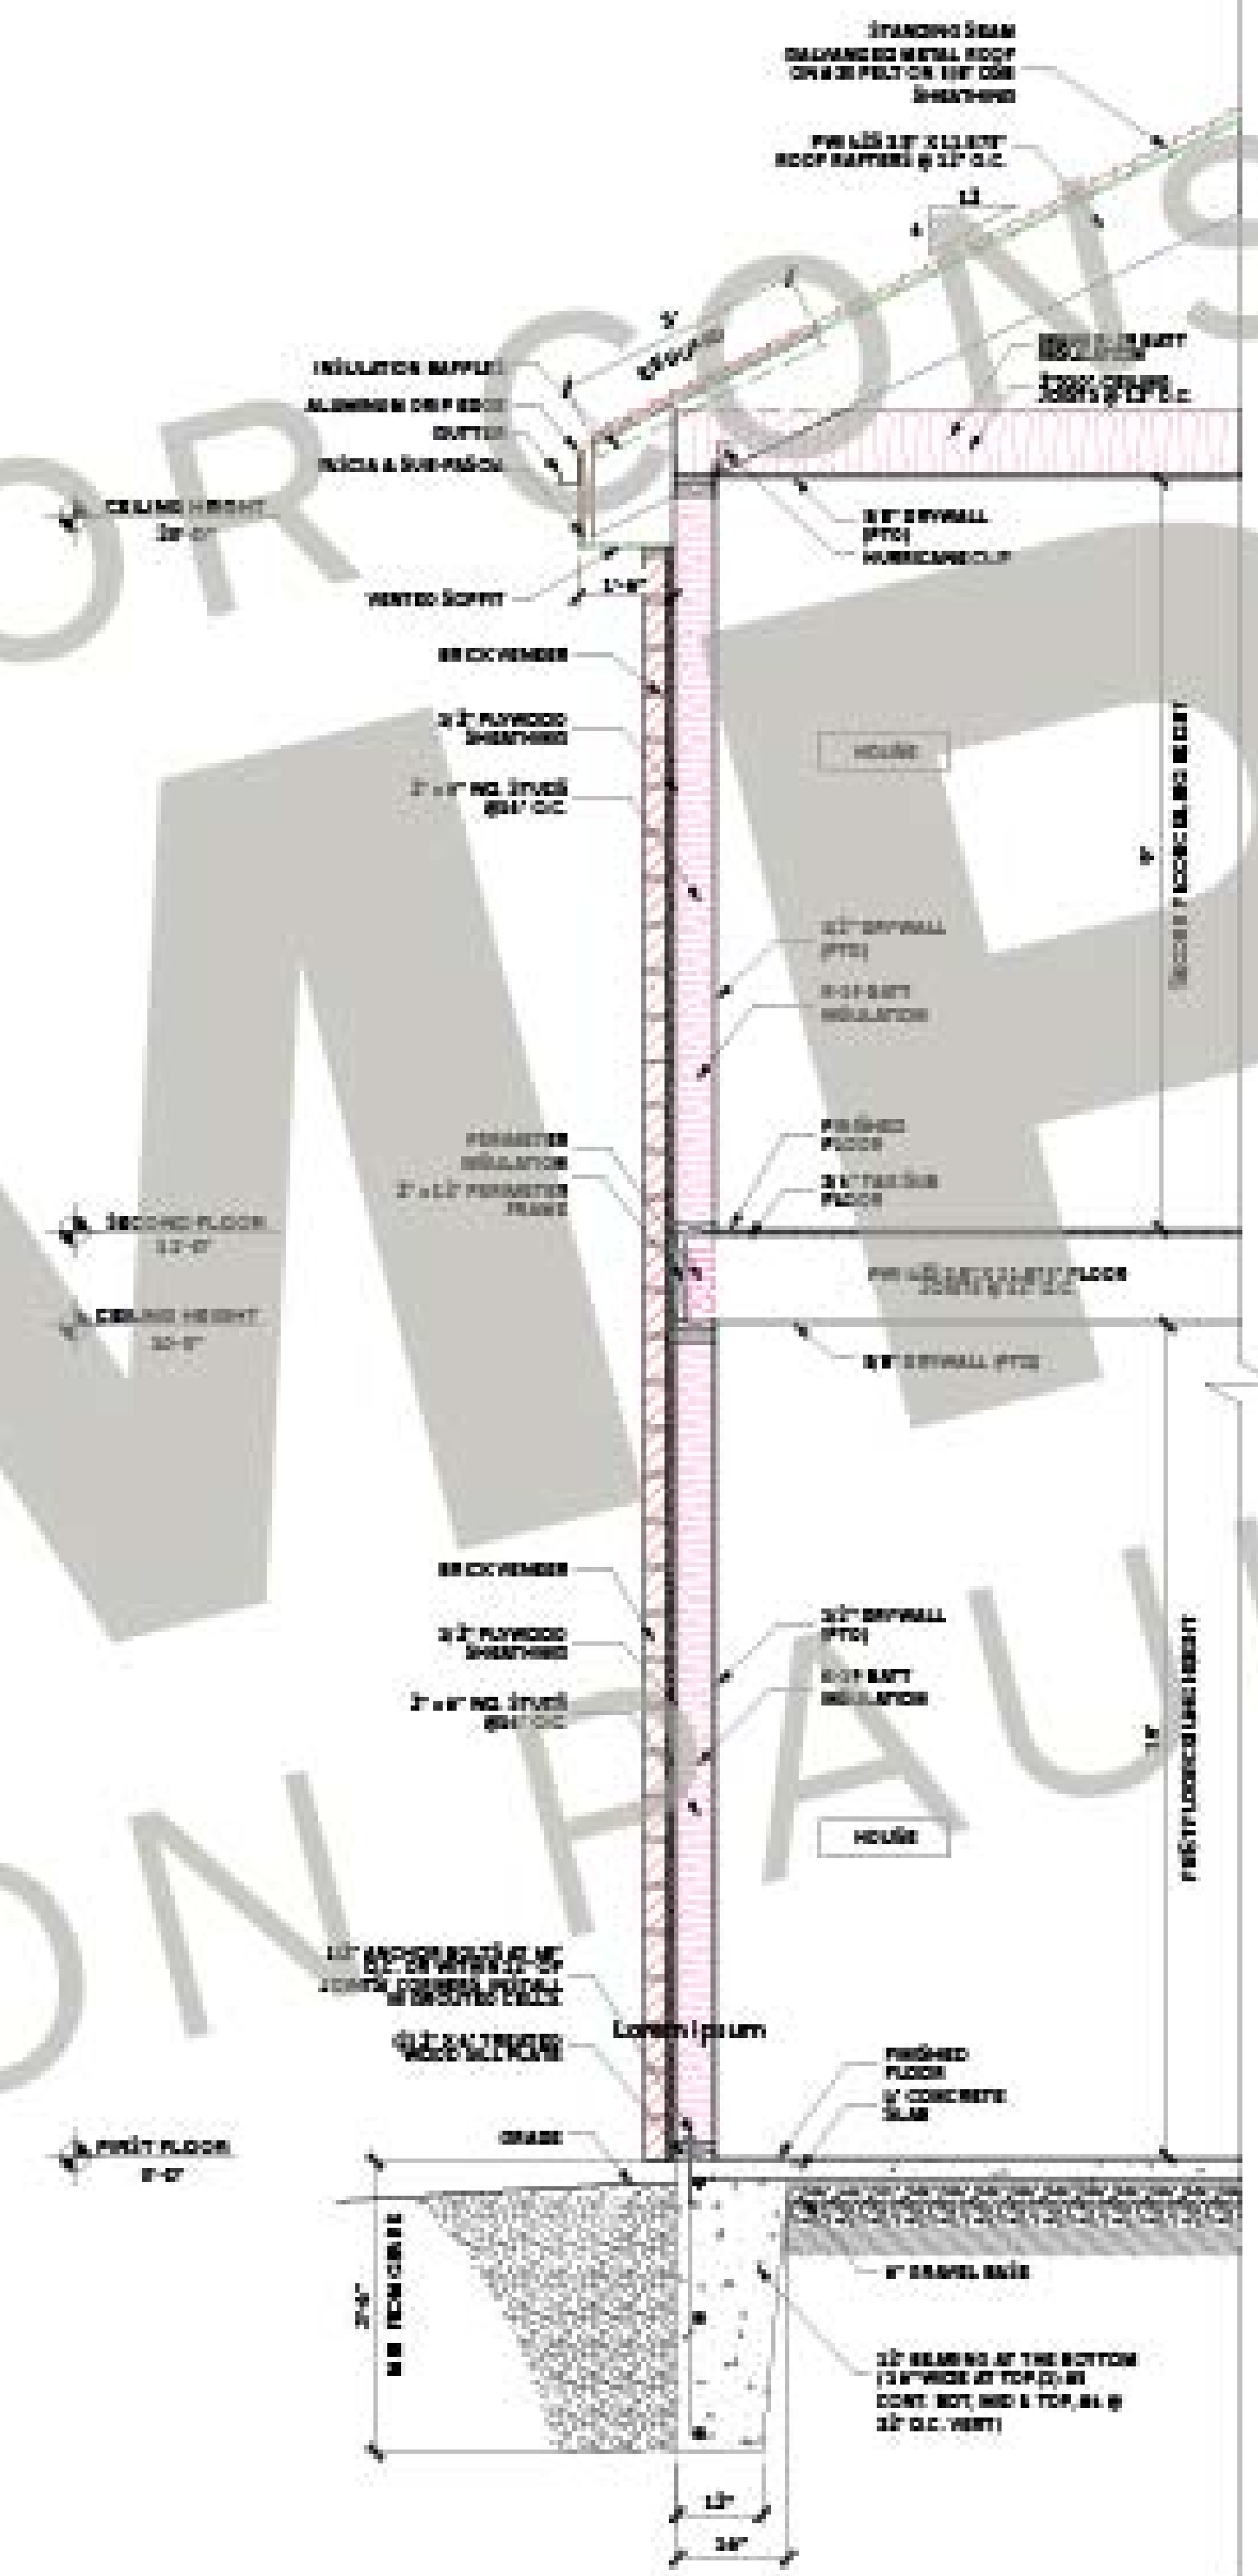

WALL SECTION 1-A-B
SCALE: 1/2"=1'-0"

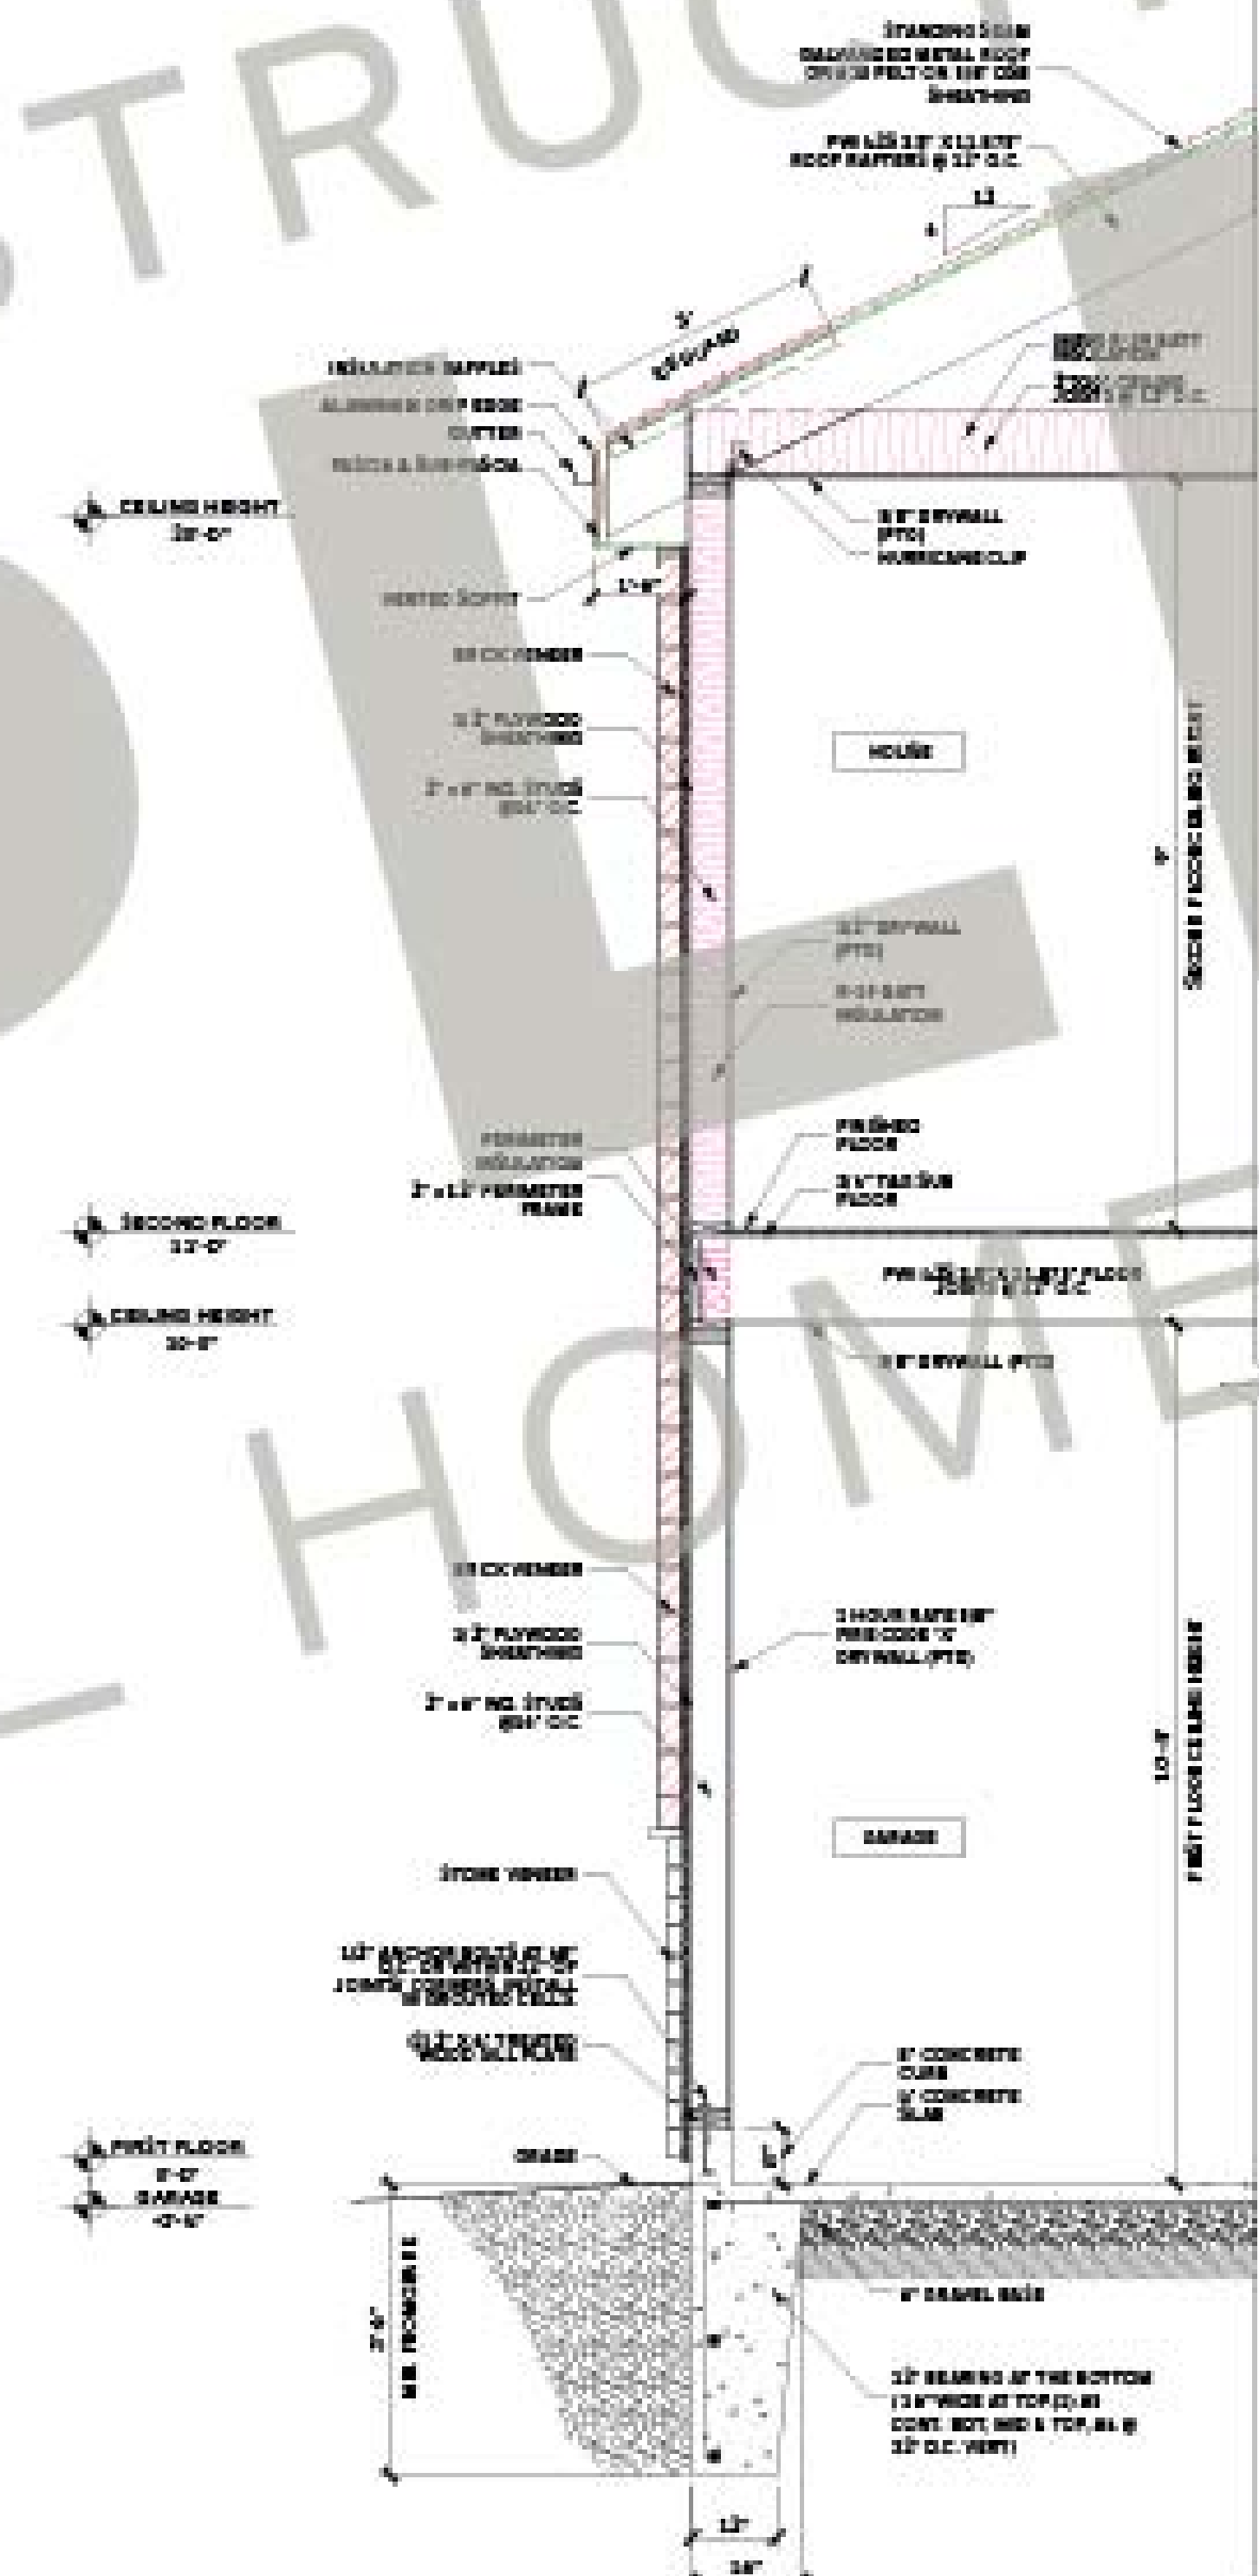

WALL SECTION 1-A-B
SCALE: 1/2"=1'-0"

Second Floor Ceiling Framing Plan Wall Section Details

ARCHITECTURAL DESIGNER

Addison Paul Homes
2663 North Sam Houston Parkway East
Suite 600 #9229
Houston, TX 77062

The Jackson II
Master Floorplan
Single Family Home
AP4-002

PERMITTING / ISSUE FOR CONSTRUCTION:


Plans, specifications or regulations apply, permitting or construction. Plans must be approved for permitting by a local license professional architect or engineer or state local building codes prior to issuing or construction.

OWNERSHIP OF INSTRUMENTS OF SERVICE:


All reports, plans, specifications, computer files, data, notes, and other documents and instruments prepared by Addison Paul Homes, its instruments or service and remain the property of Addison Paul Homes. Addison Paul Homes, its instruments or service, its contractor and other retained rights, including the copyright therein, use or reuse shall retain all rights in all instruments, plans, specifications or drawings. Any other use without Addison Paul Homes' written consent shall be in violation of the non-assignable license and termination of the agreement. Violation of these terms constitutes a violation of applicable copyright law.

ISSUES


DATE	DESCRIPTION
04.10.25	100% CD

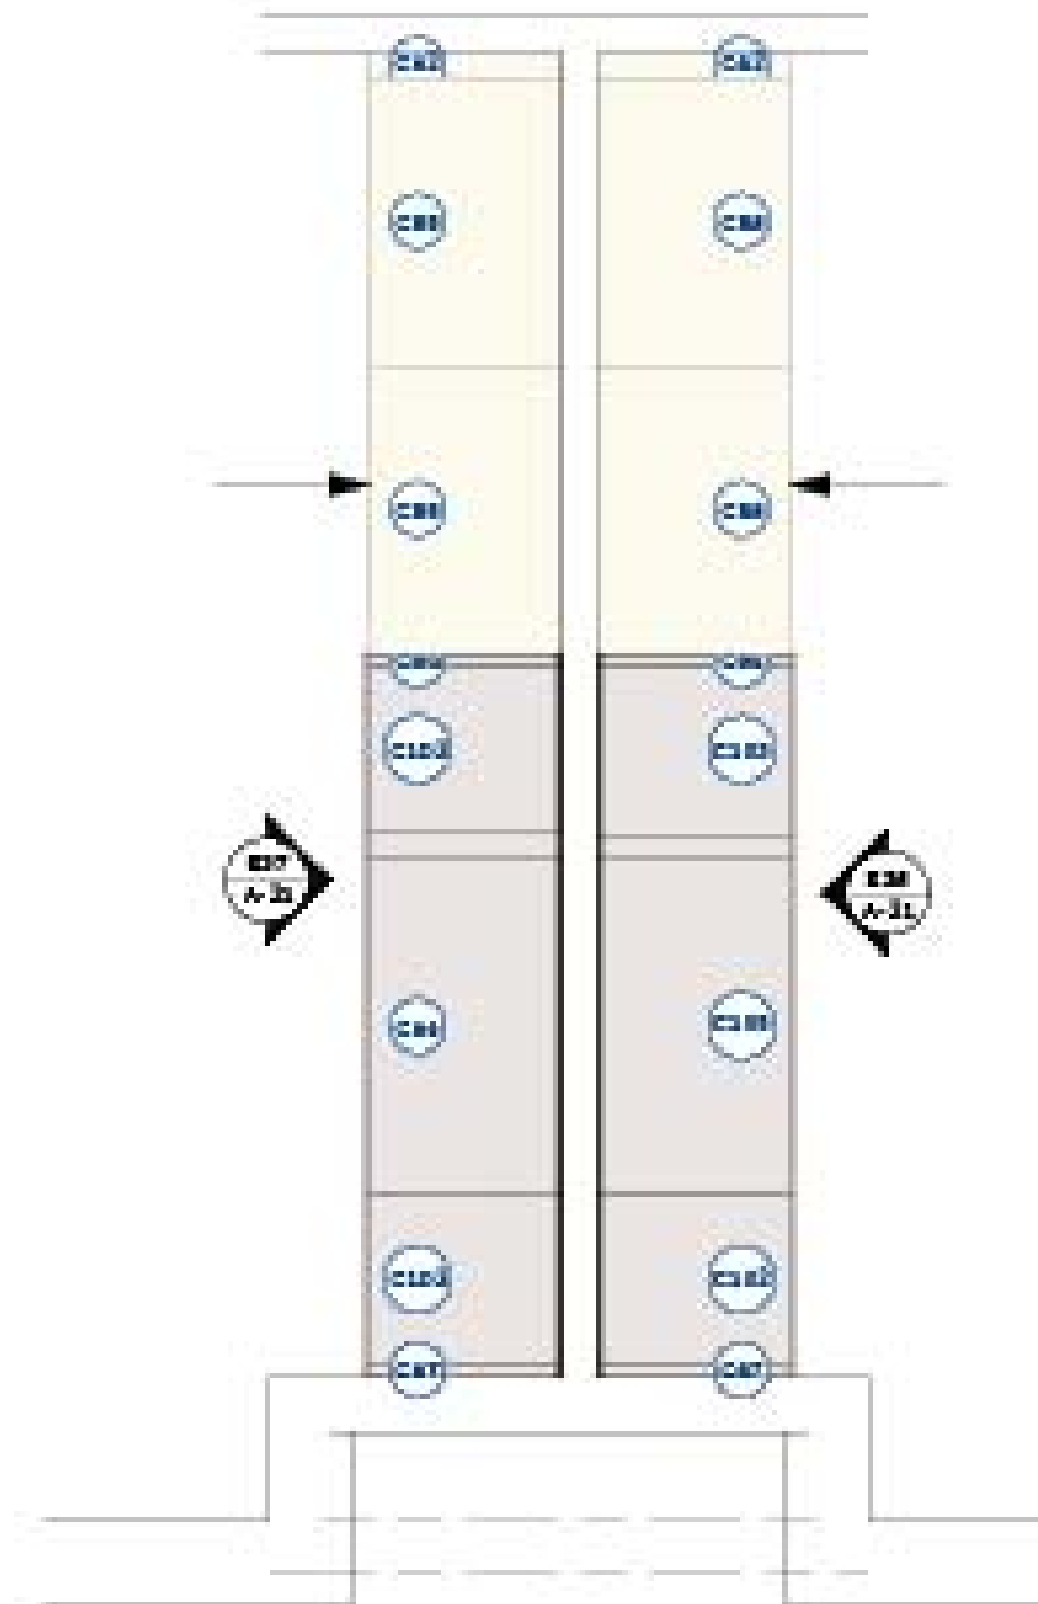


BEDROOMS 1 & 2 CABINETRY LAYOUT
SCALE: 1/2"=1'-0"

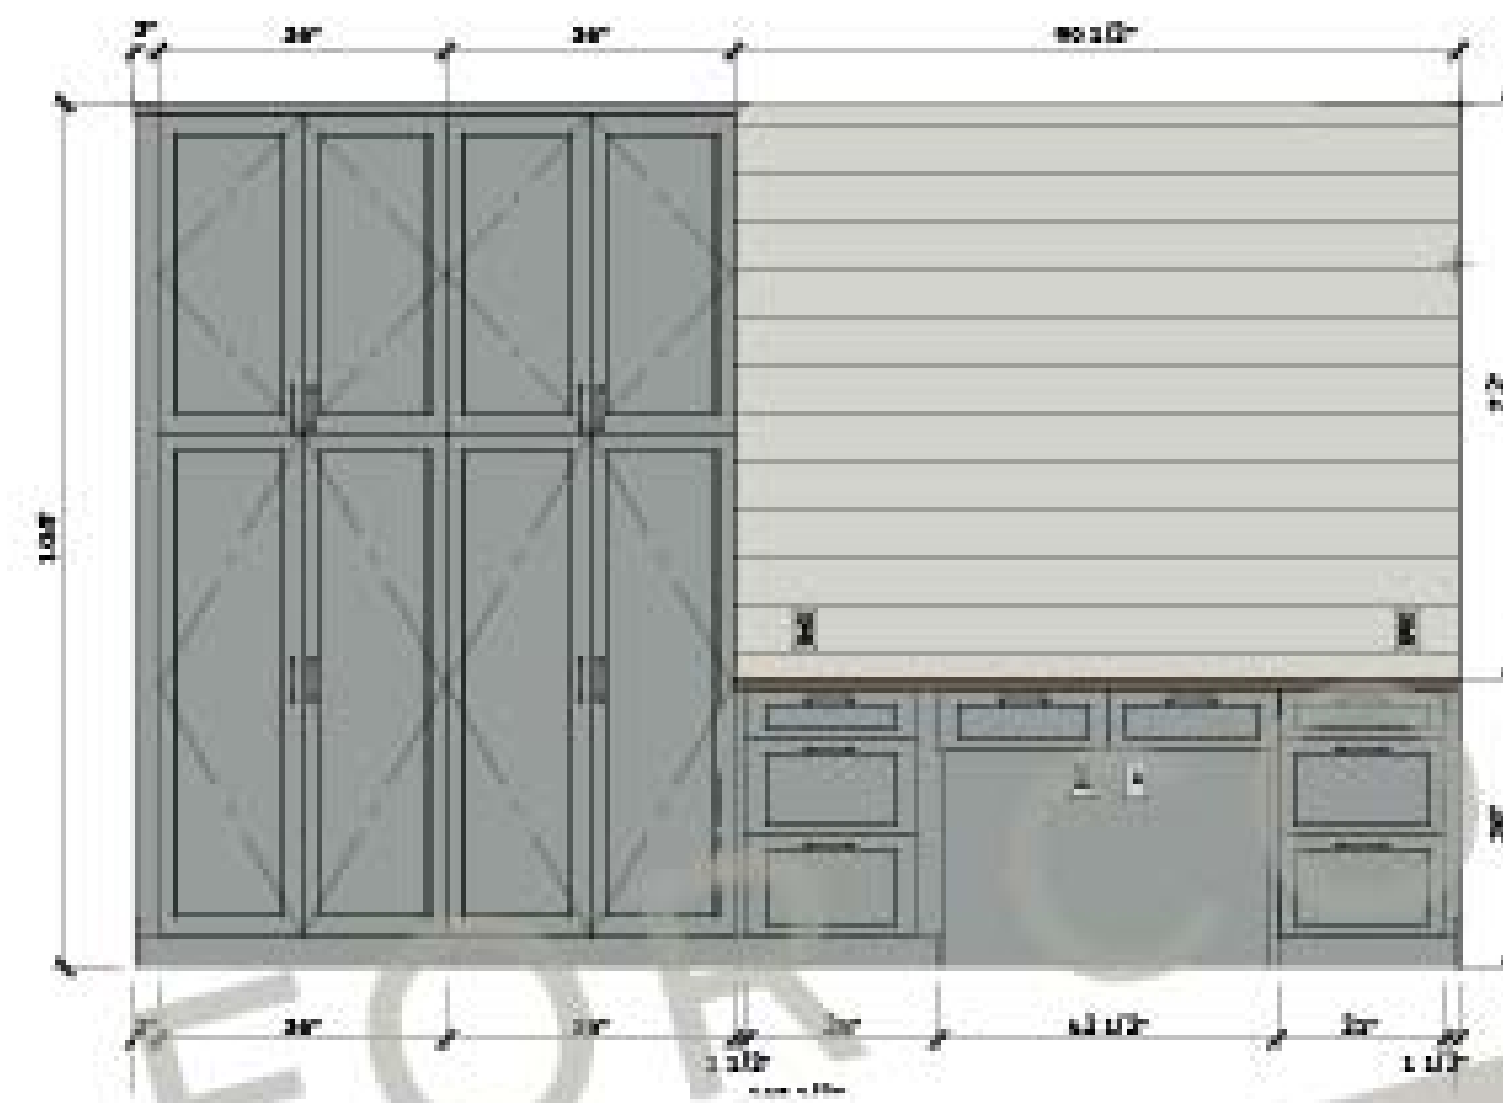


E37 BEDROOM 1 CABINETRY ELEV.
SCALE: 1/2"=1'-0"

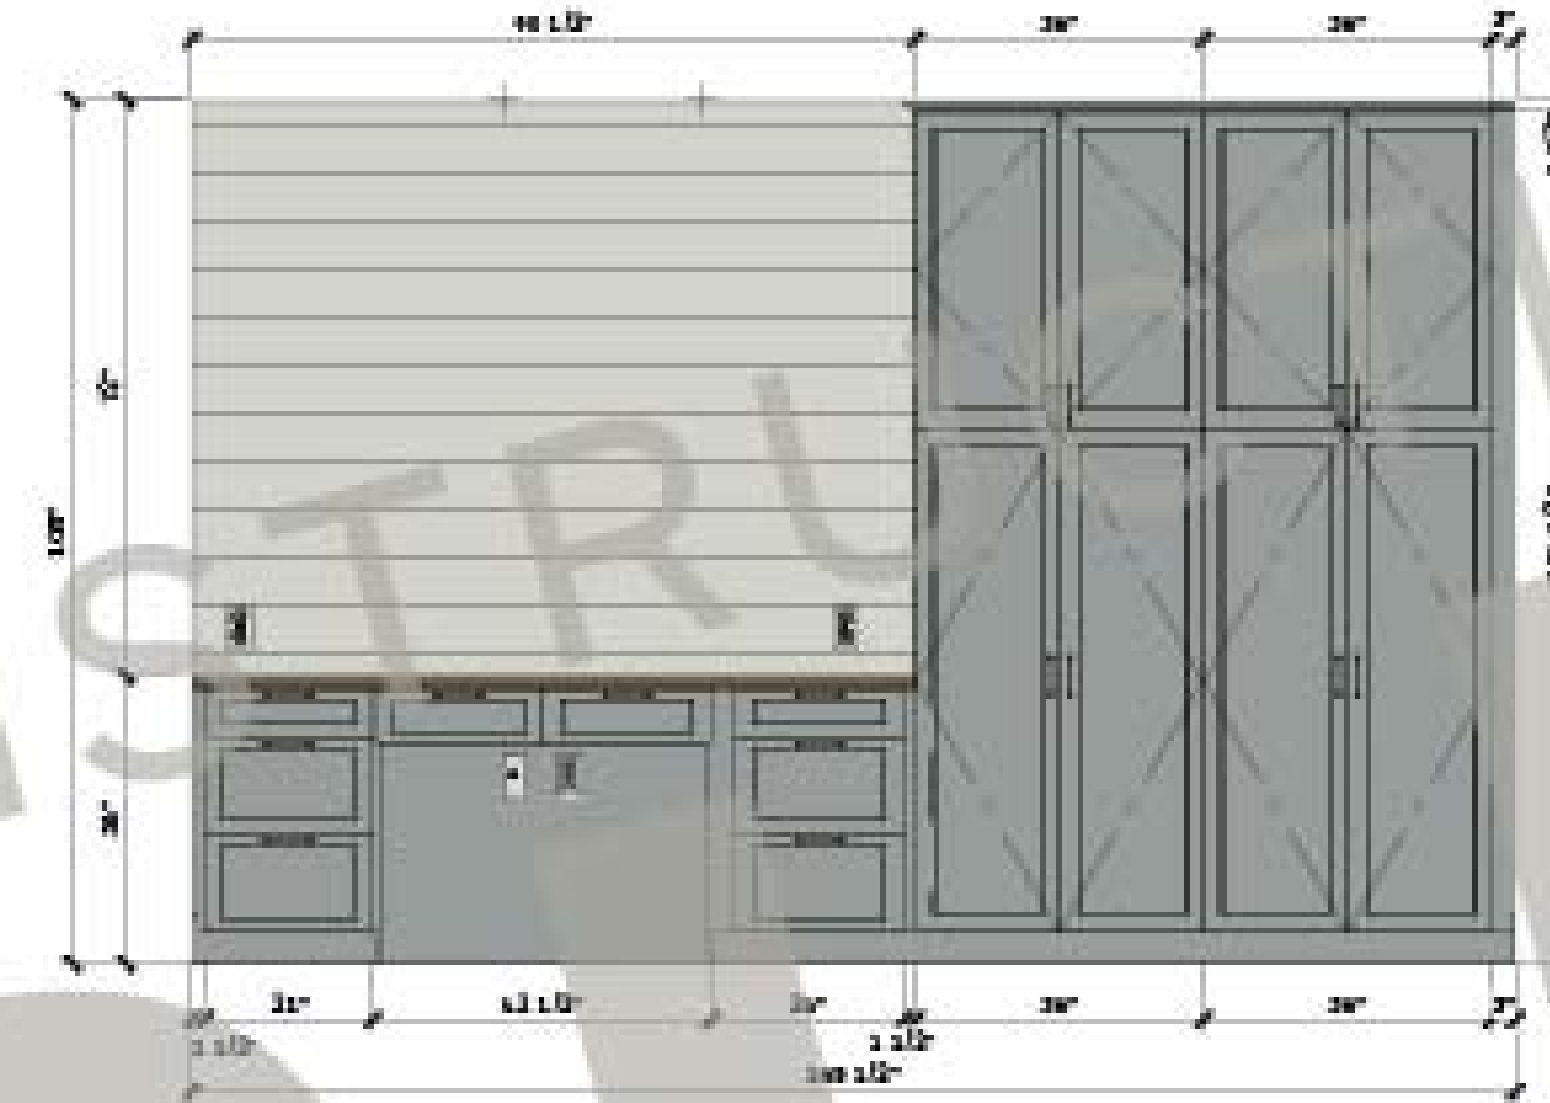


E38 BEDROOM 2 CABINETRY ELEV.
SCALE: 1/2"=1'-0"

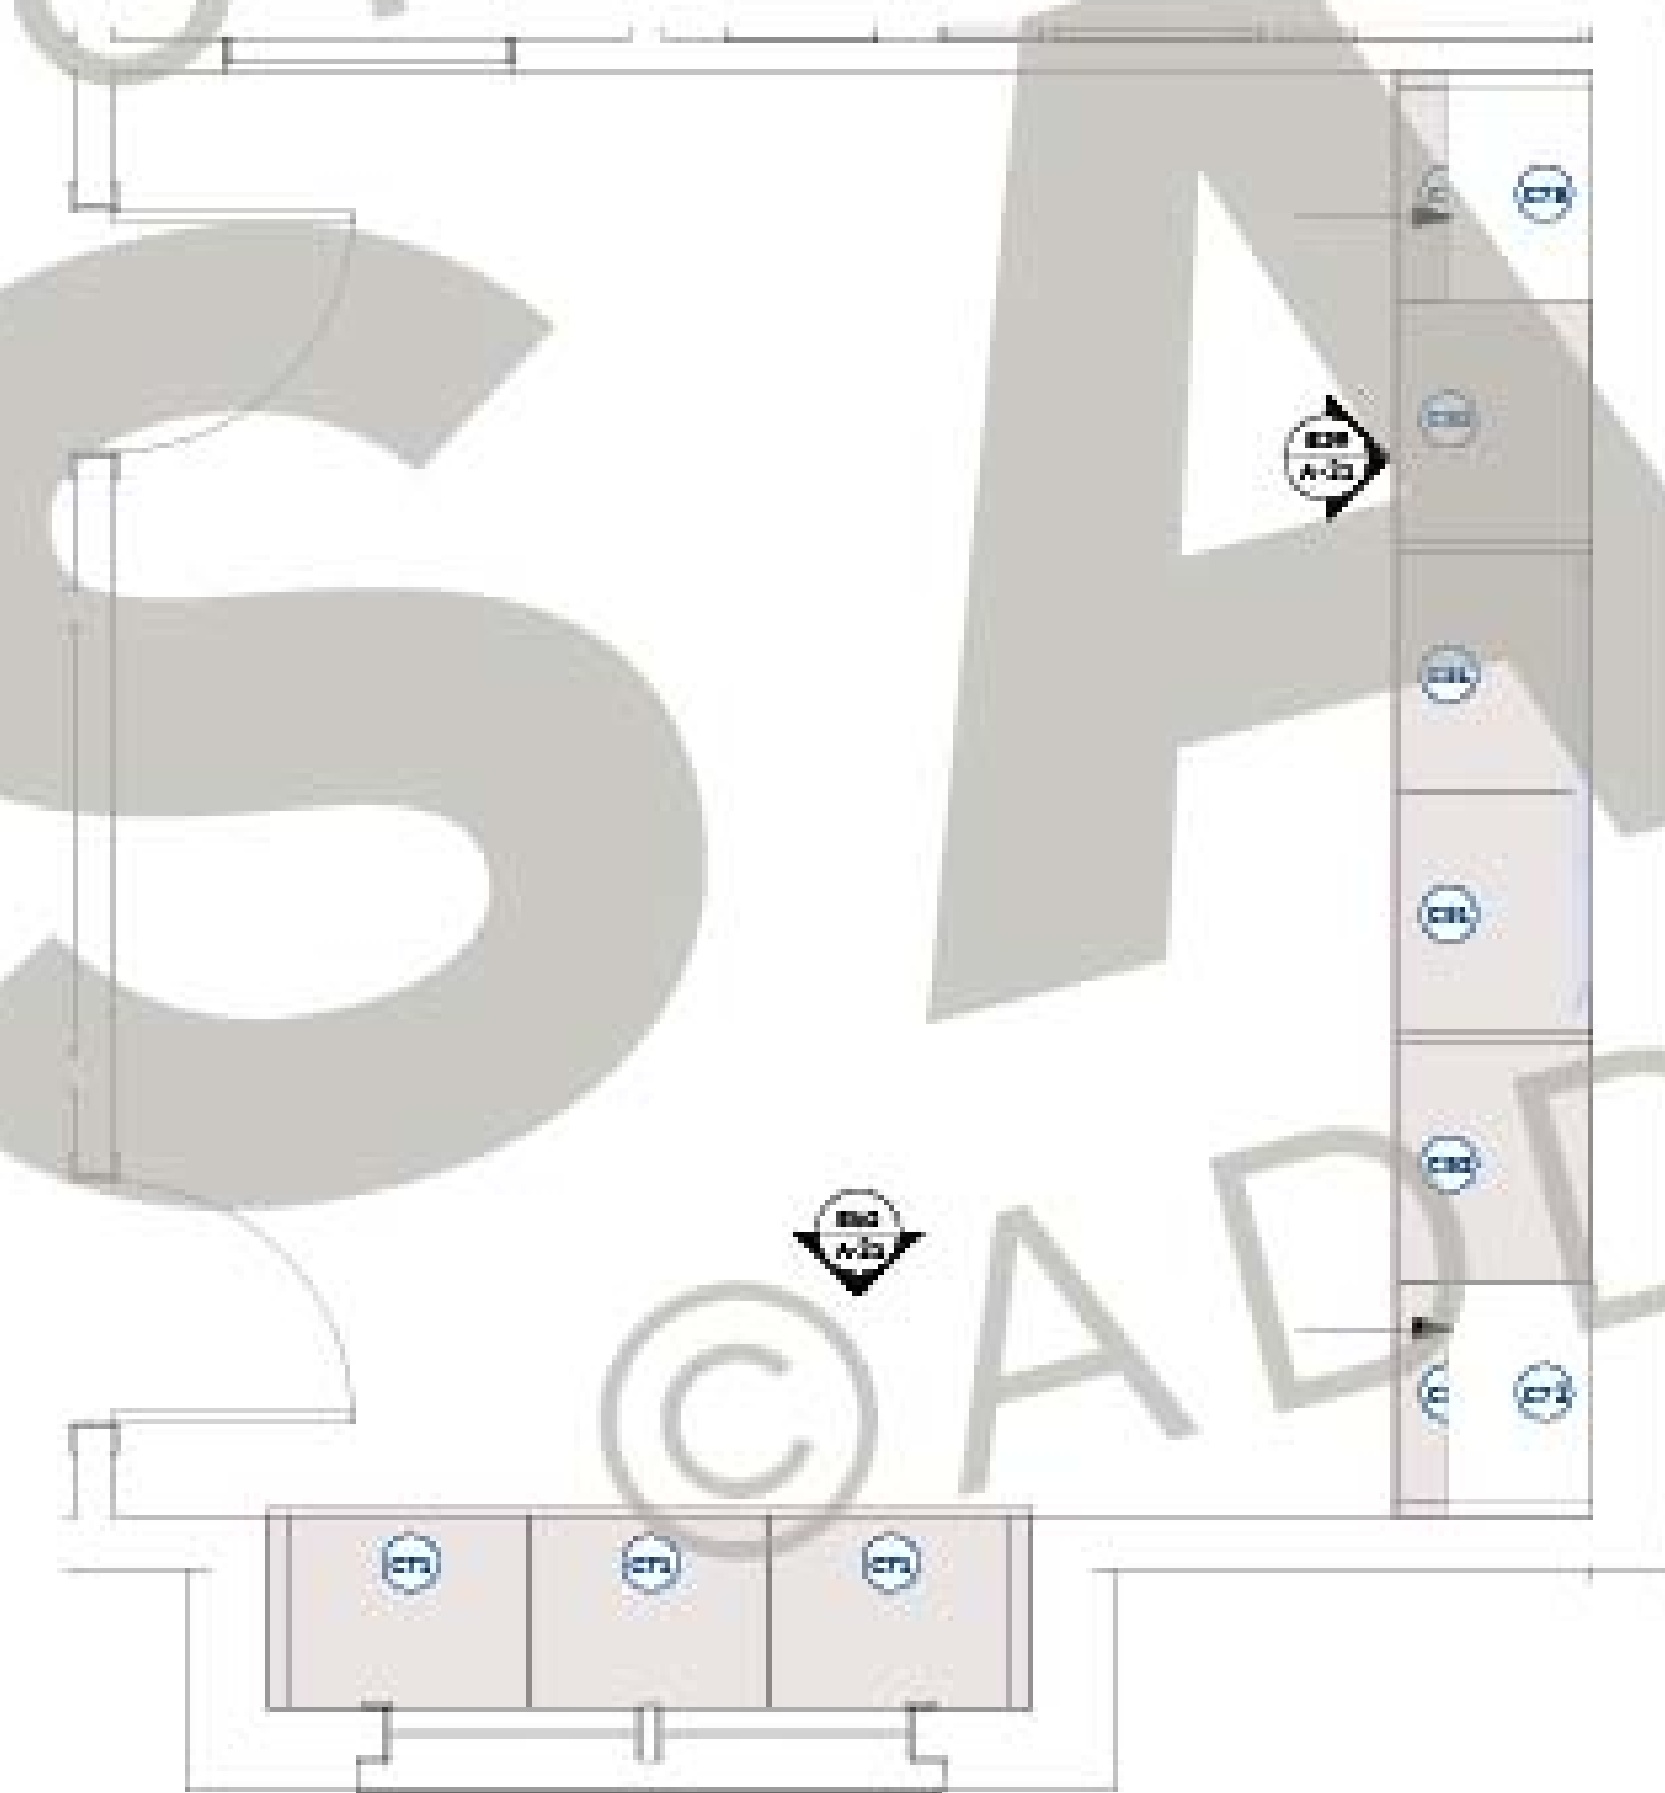

FLEX / MEDIA CABINETRY LAYOUT
SCALE: 1/2"=1'-0"

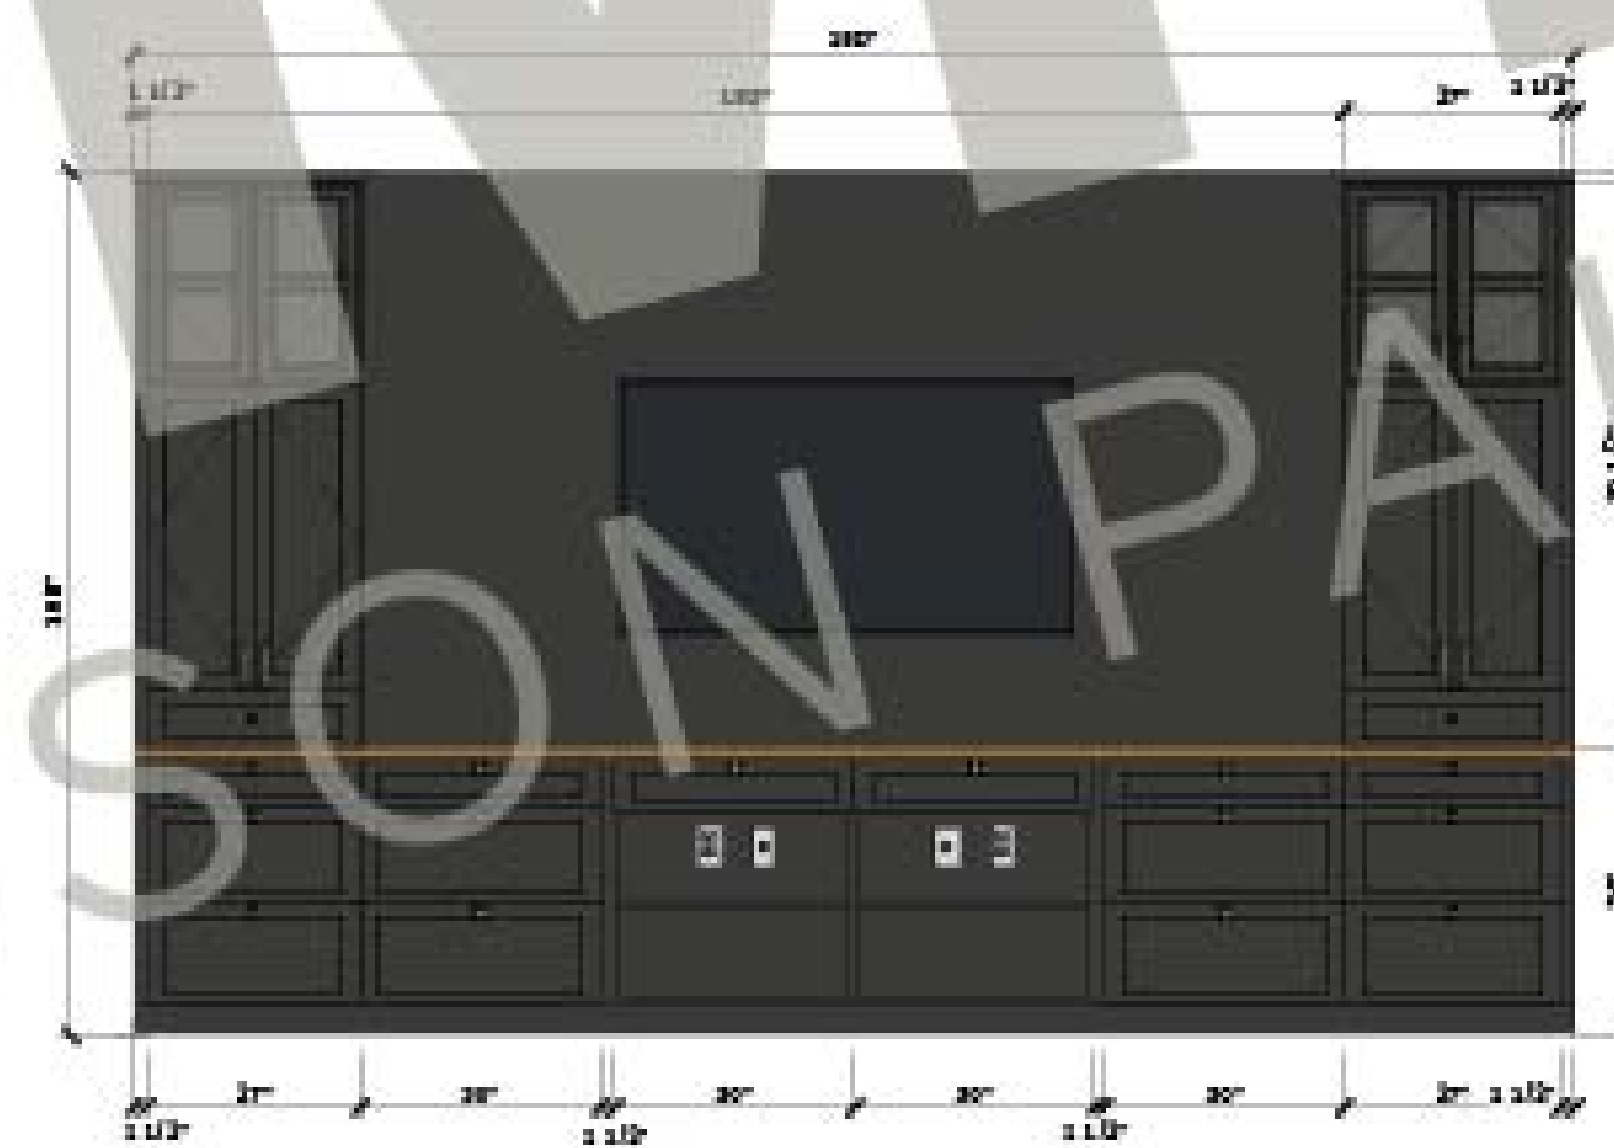

E39 FLEX / MEDIA CABINETRY ELEV.
SCALE: 1/2"=1'-0"

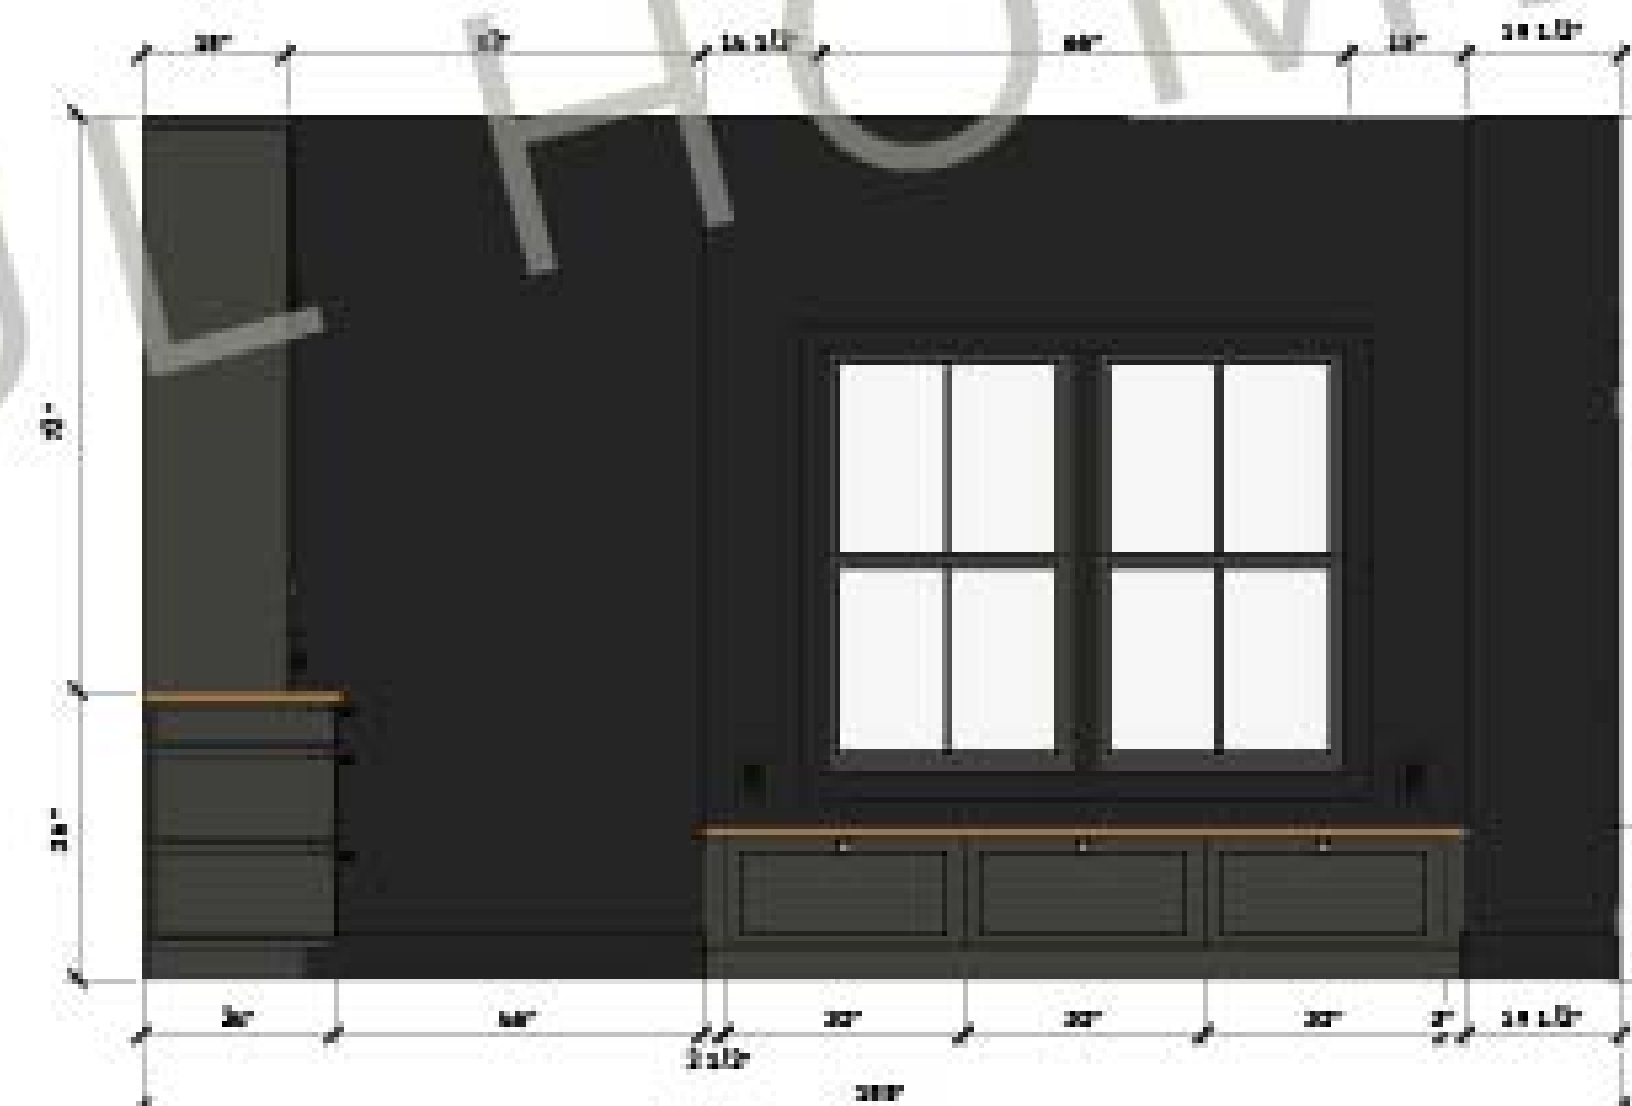

40 FLEX / MEDIA CABINETRY ELEV.
SCALE: 1/2"=1'-0"

Bedroom Cabinetry and
Flex / Media Room Layout
and Elevations